

GENERAL NOTES:

1. VERIFY ALL DIMENSIONS PRIOR TO CONSTRUCTION.
2. DO NOT SCALE DRAWINGS. USE WRITTEN DIMENSIONS.
3. USE ONLY LATEST REVISED DRAWINGS.
4. REPORT ANY ERRORS OR OMISSIONS TO THE ARCHITECT OR DESIGN ENGINEER AS APPLICABLE.
5. THE DRAWINGS ARE THE PROPERTY OF THE ARCHITECT AND MUST BE RETURNED UPON THE COMPLETION OF THE PROJECT. ANY UNAUTHORIZED USE IS PROHIBITED.

NUMBER:	DATE:	DESCRIPTION:

ARCHITECT'S SEAL:



COMPANY NAME AND LOGO:



PROJECT NAME:

MAJOR PROJECT

DRAWN BY: HARPUNEET KAUR      DATE DRAWN: 19 AUGUST, 2022

SHEET TITLE:

SITE PLAN

SCALE: 1:100      SHEET NUMBER:

REVISION: \_      A100

LOT 91

27.00m N44°19'20"E

LOT 90


27.00m N44°19'20"E


LOT 89

12.50m N45°40'40"W


12.50m N45°40'40"W

ETHAN DRIVE

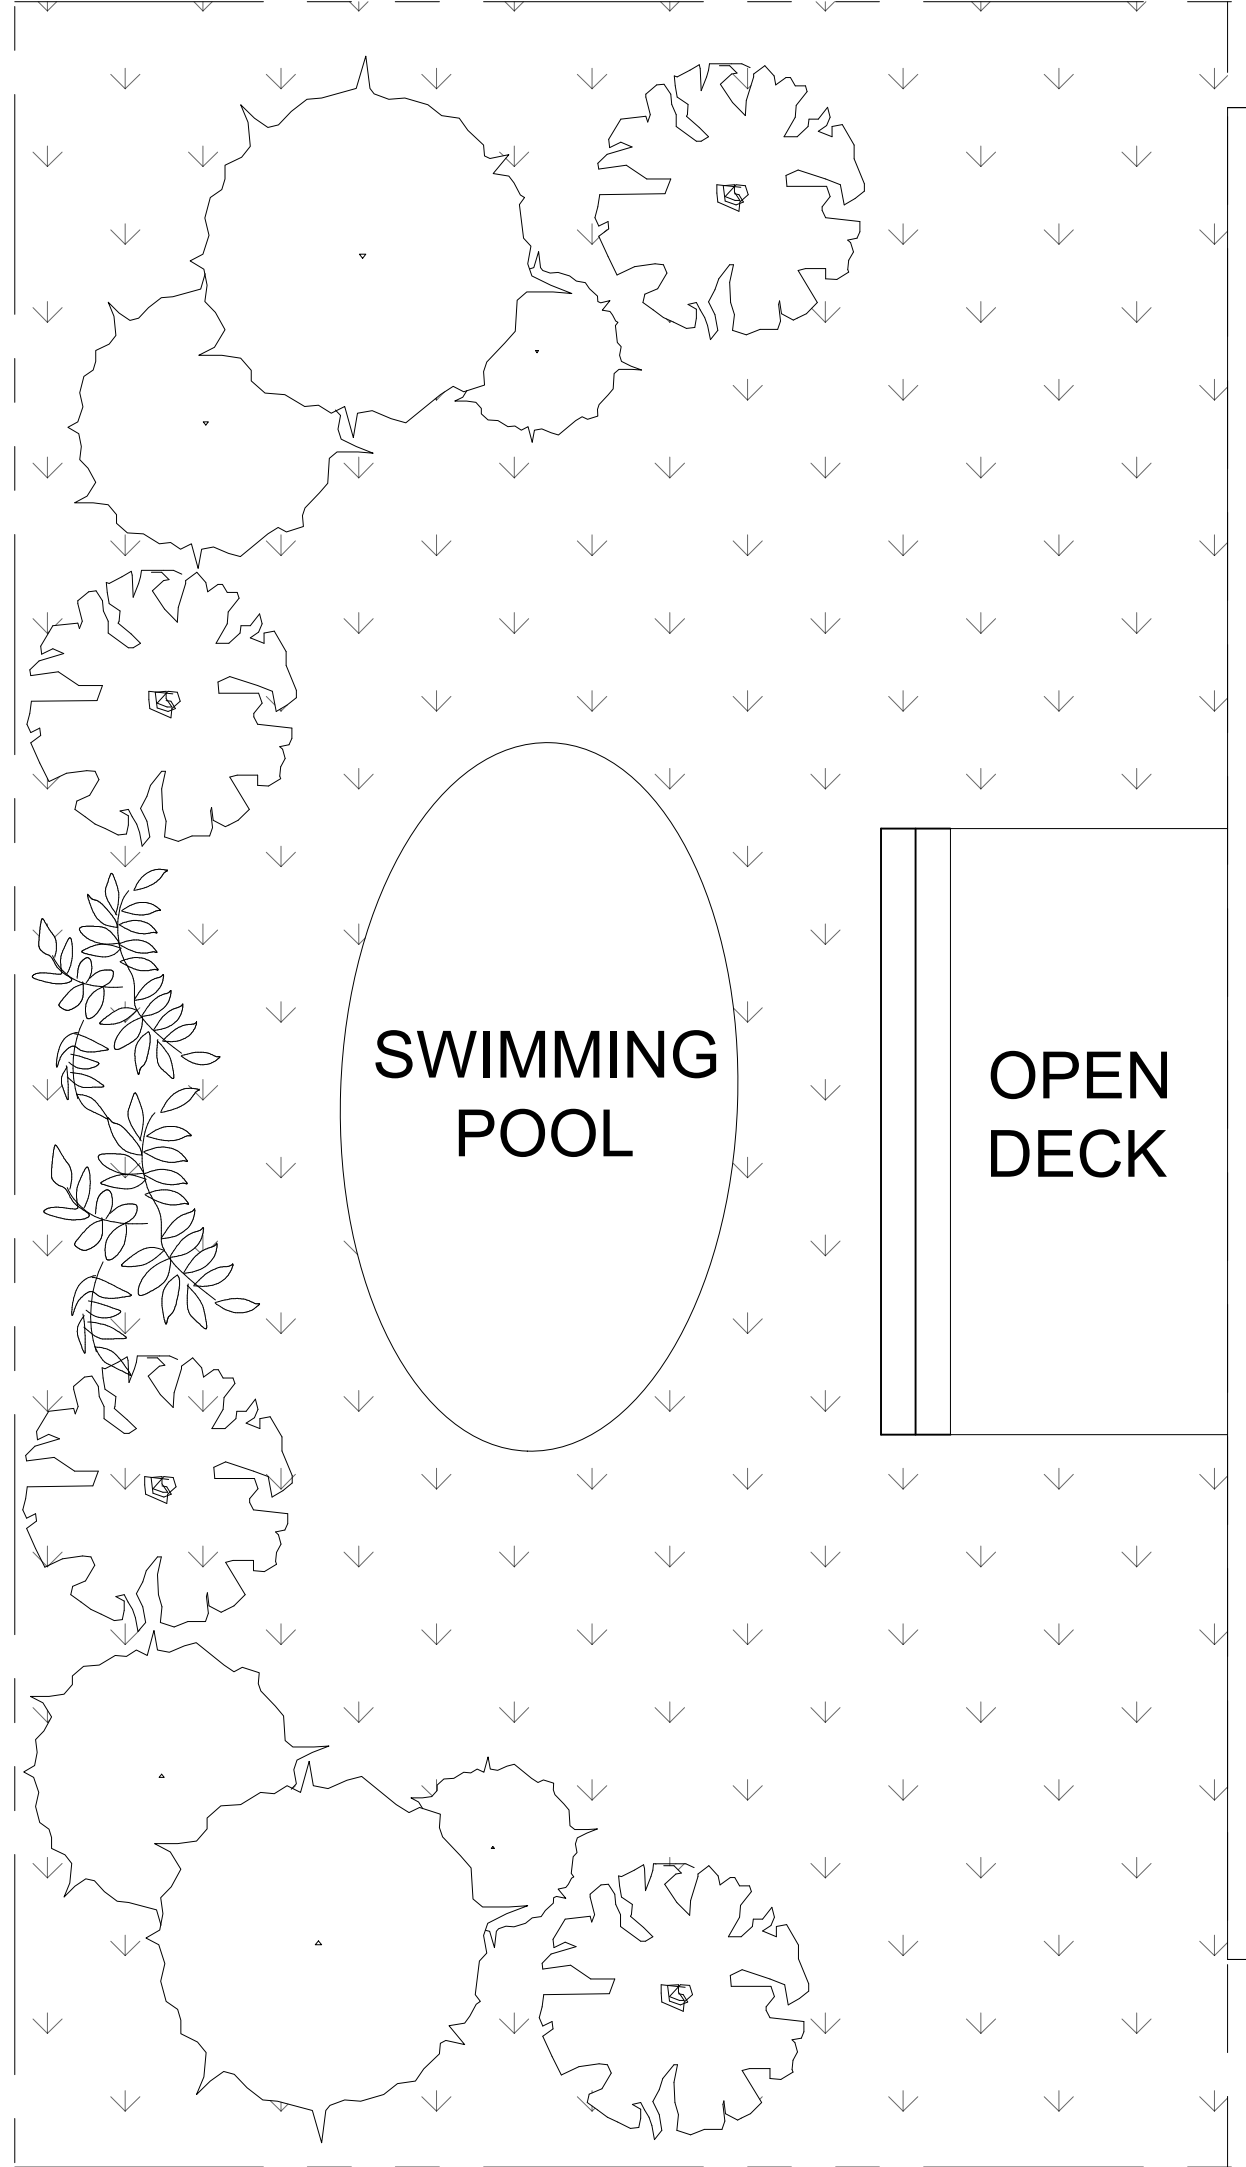

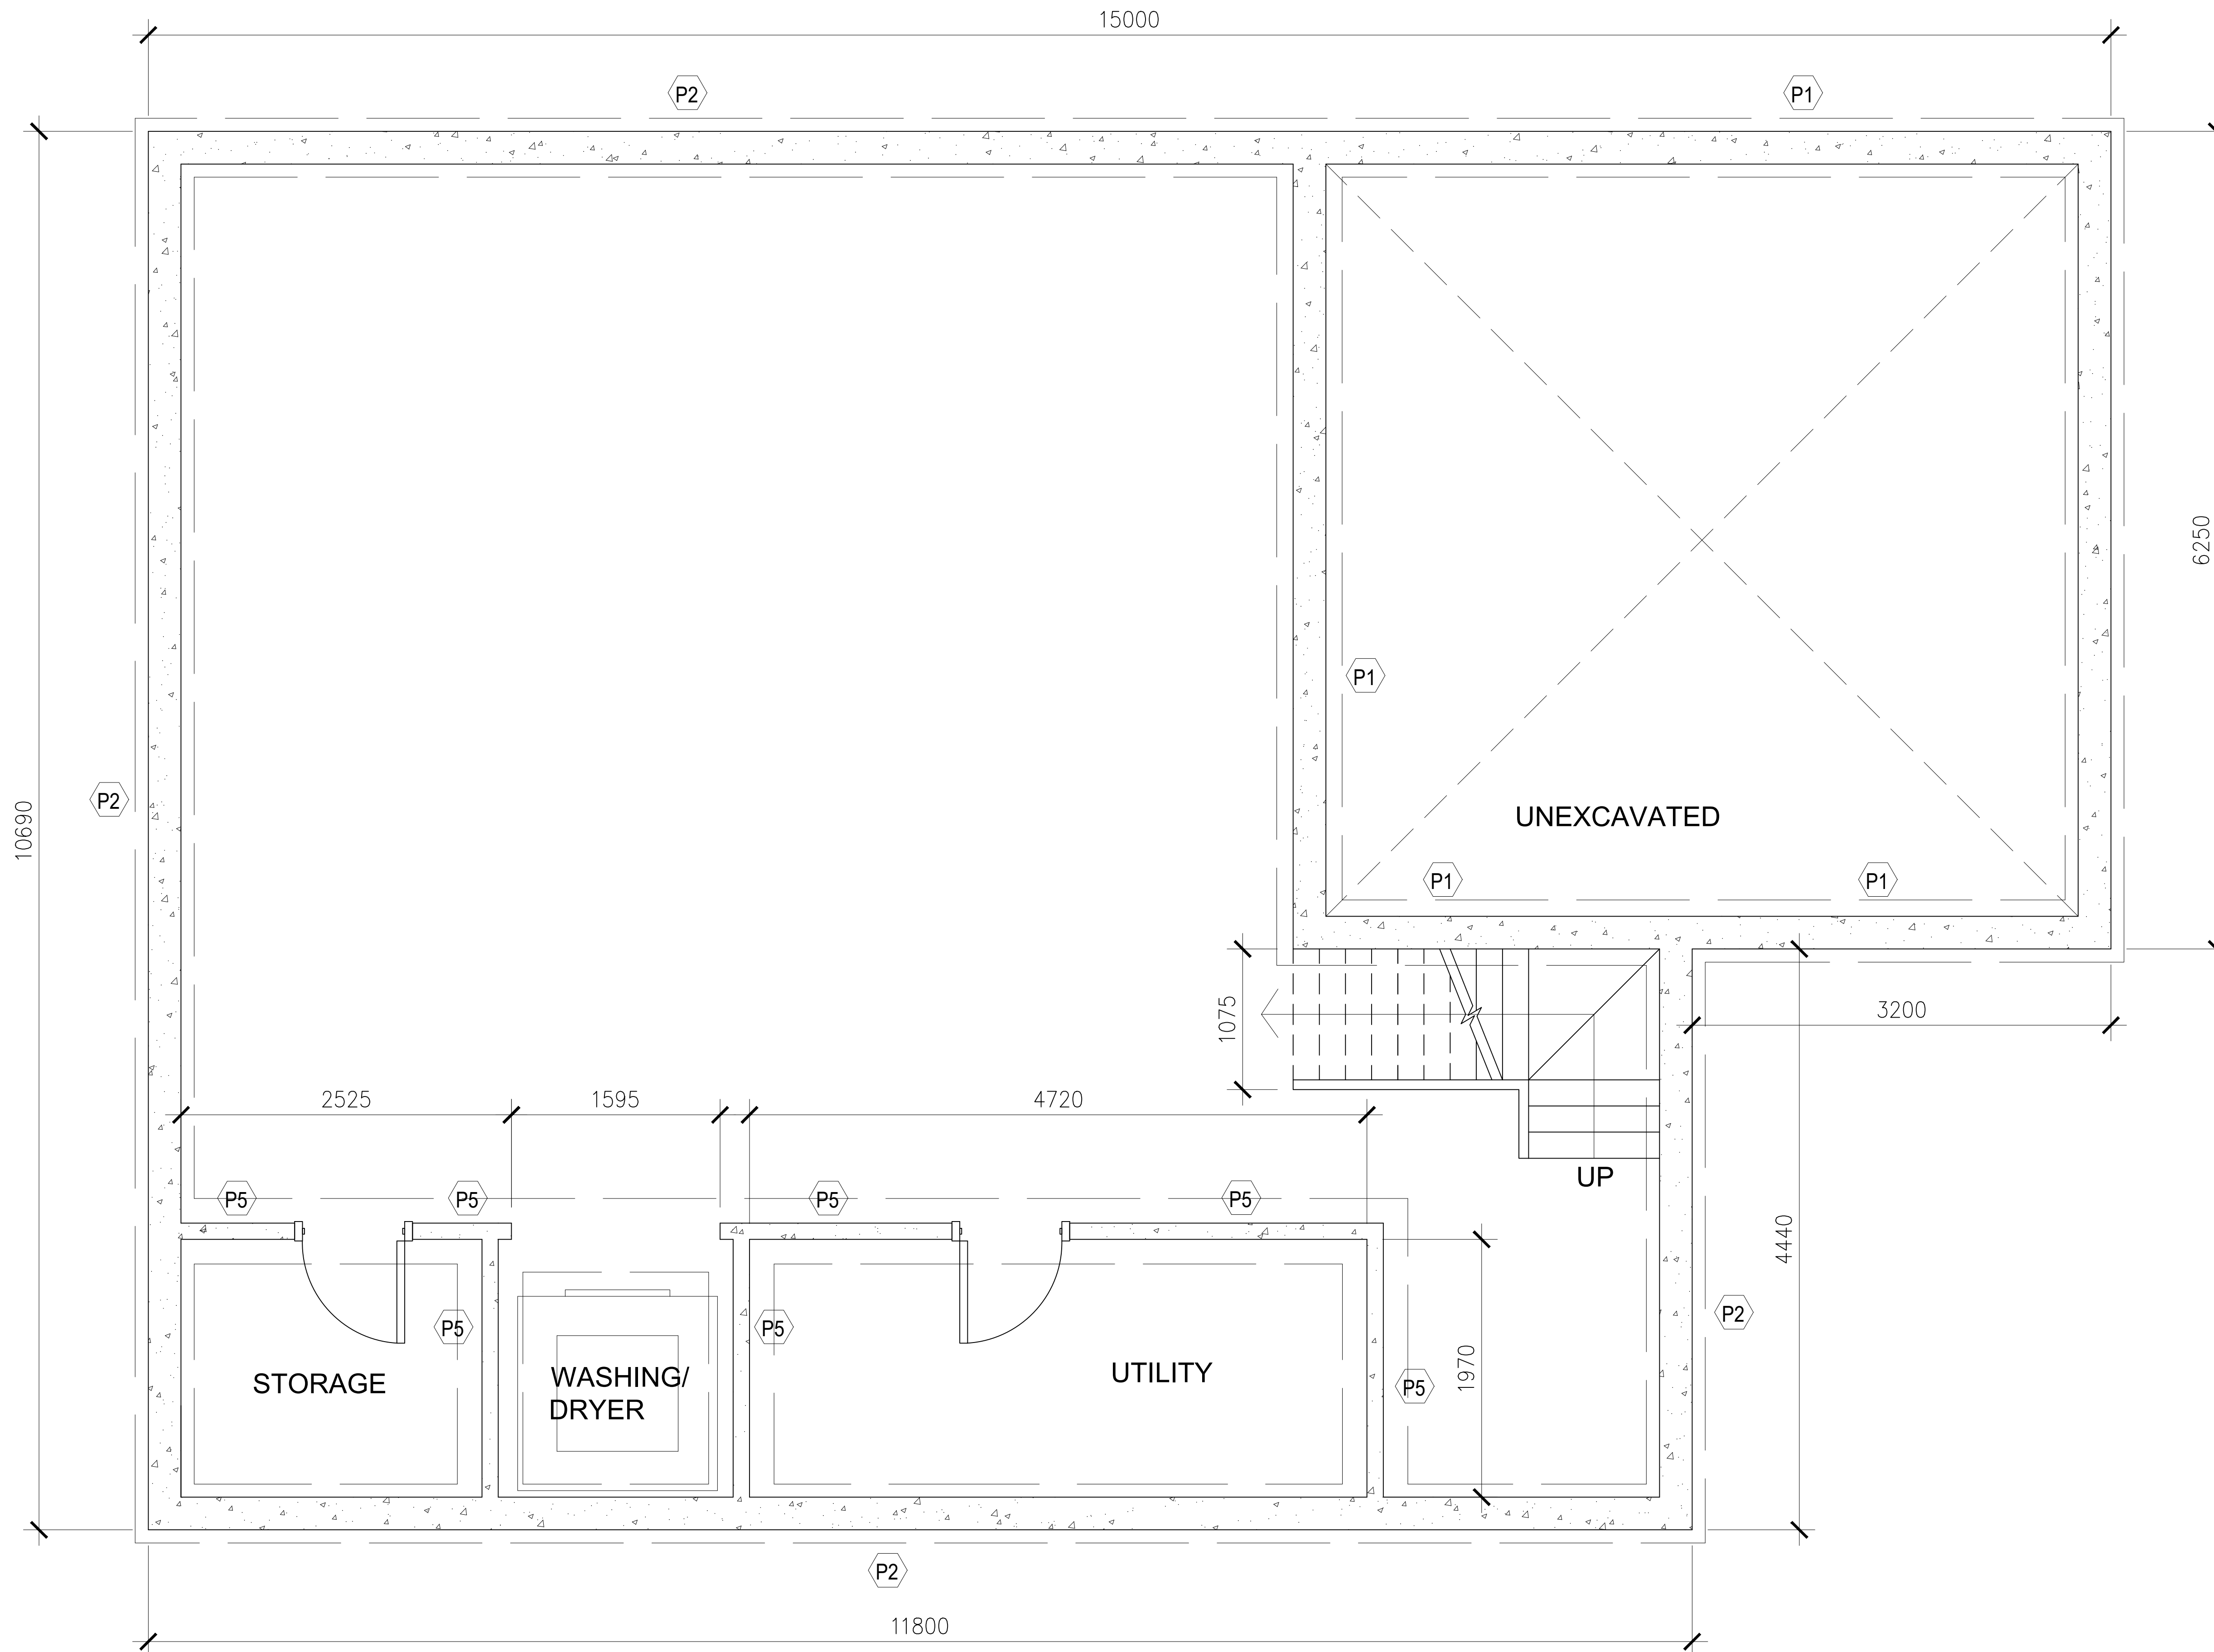


**BASEMENT PLAN**

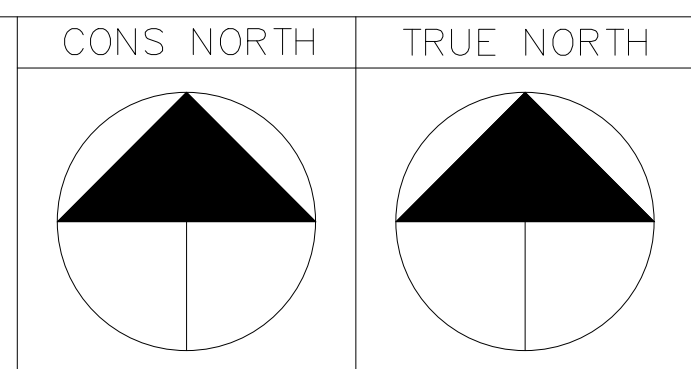

- GENERAL NOTES:
1. VERIFY ALL DIMENSIONS PRIOR TO CONSTRUCTION.
  2. DO NOT SCALE DRAWINGS. USE WRITTEN DIMENSIONS.
  3. USE ONLY LATEST REVISED DRAWINGS.
  4. REPORT ANY ERRORS OR OMISSIONS TO THE ARCHITECT OR DESIGN ENGINEER AS APPLICABLE.
  5. THE DRAWINGS ARE THE PROPERTY OF THE ARCHITECT AND MUST BE RETURNED UPON THE COMPLETION OF THE PROJECT. ANY UNAUTHORIZED USE IS PROHIBITED.

NUMBER:	DATE:	DESCRIPTION:
---------	-------	--------------

ARCHITECT'S SEAL:

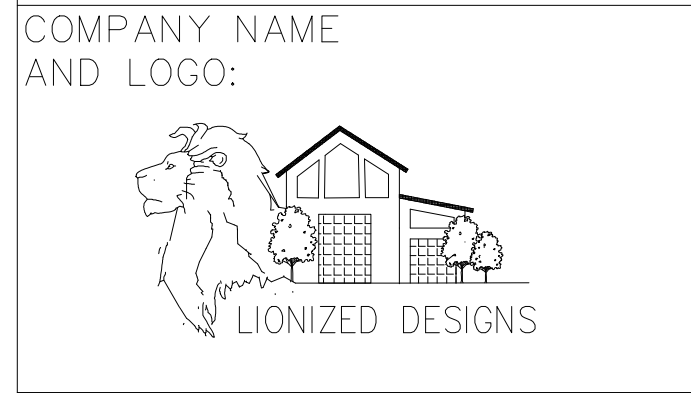


PROJECT NAME:  
MAJOR PROJECT


DRAWN BY: HARPUNEET KAUR      DATE DRAWN: 19 AUGUST, 2022

SHEET TITLE:  
BASEMENT PLAN

SCALE: 1:50      SHEET NUMBER: A101  
REVISION: \_

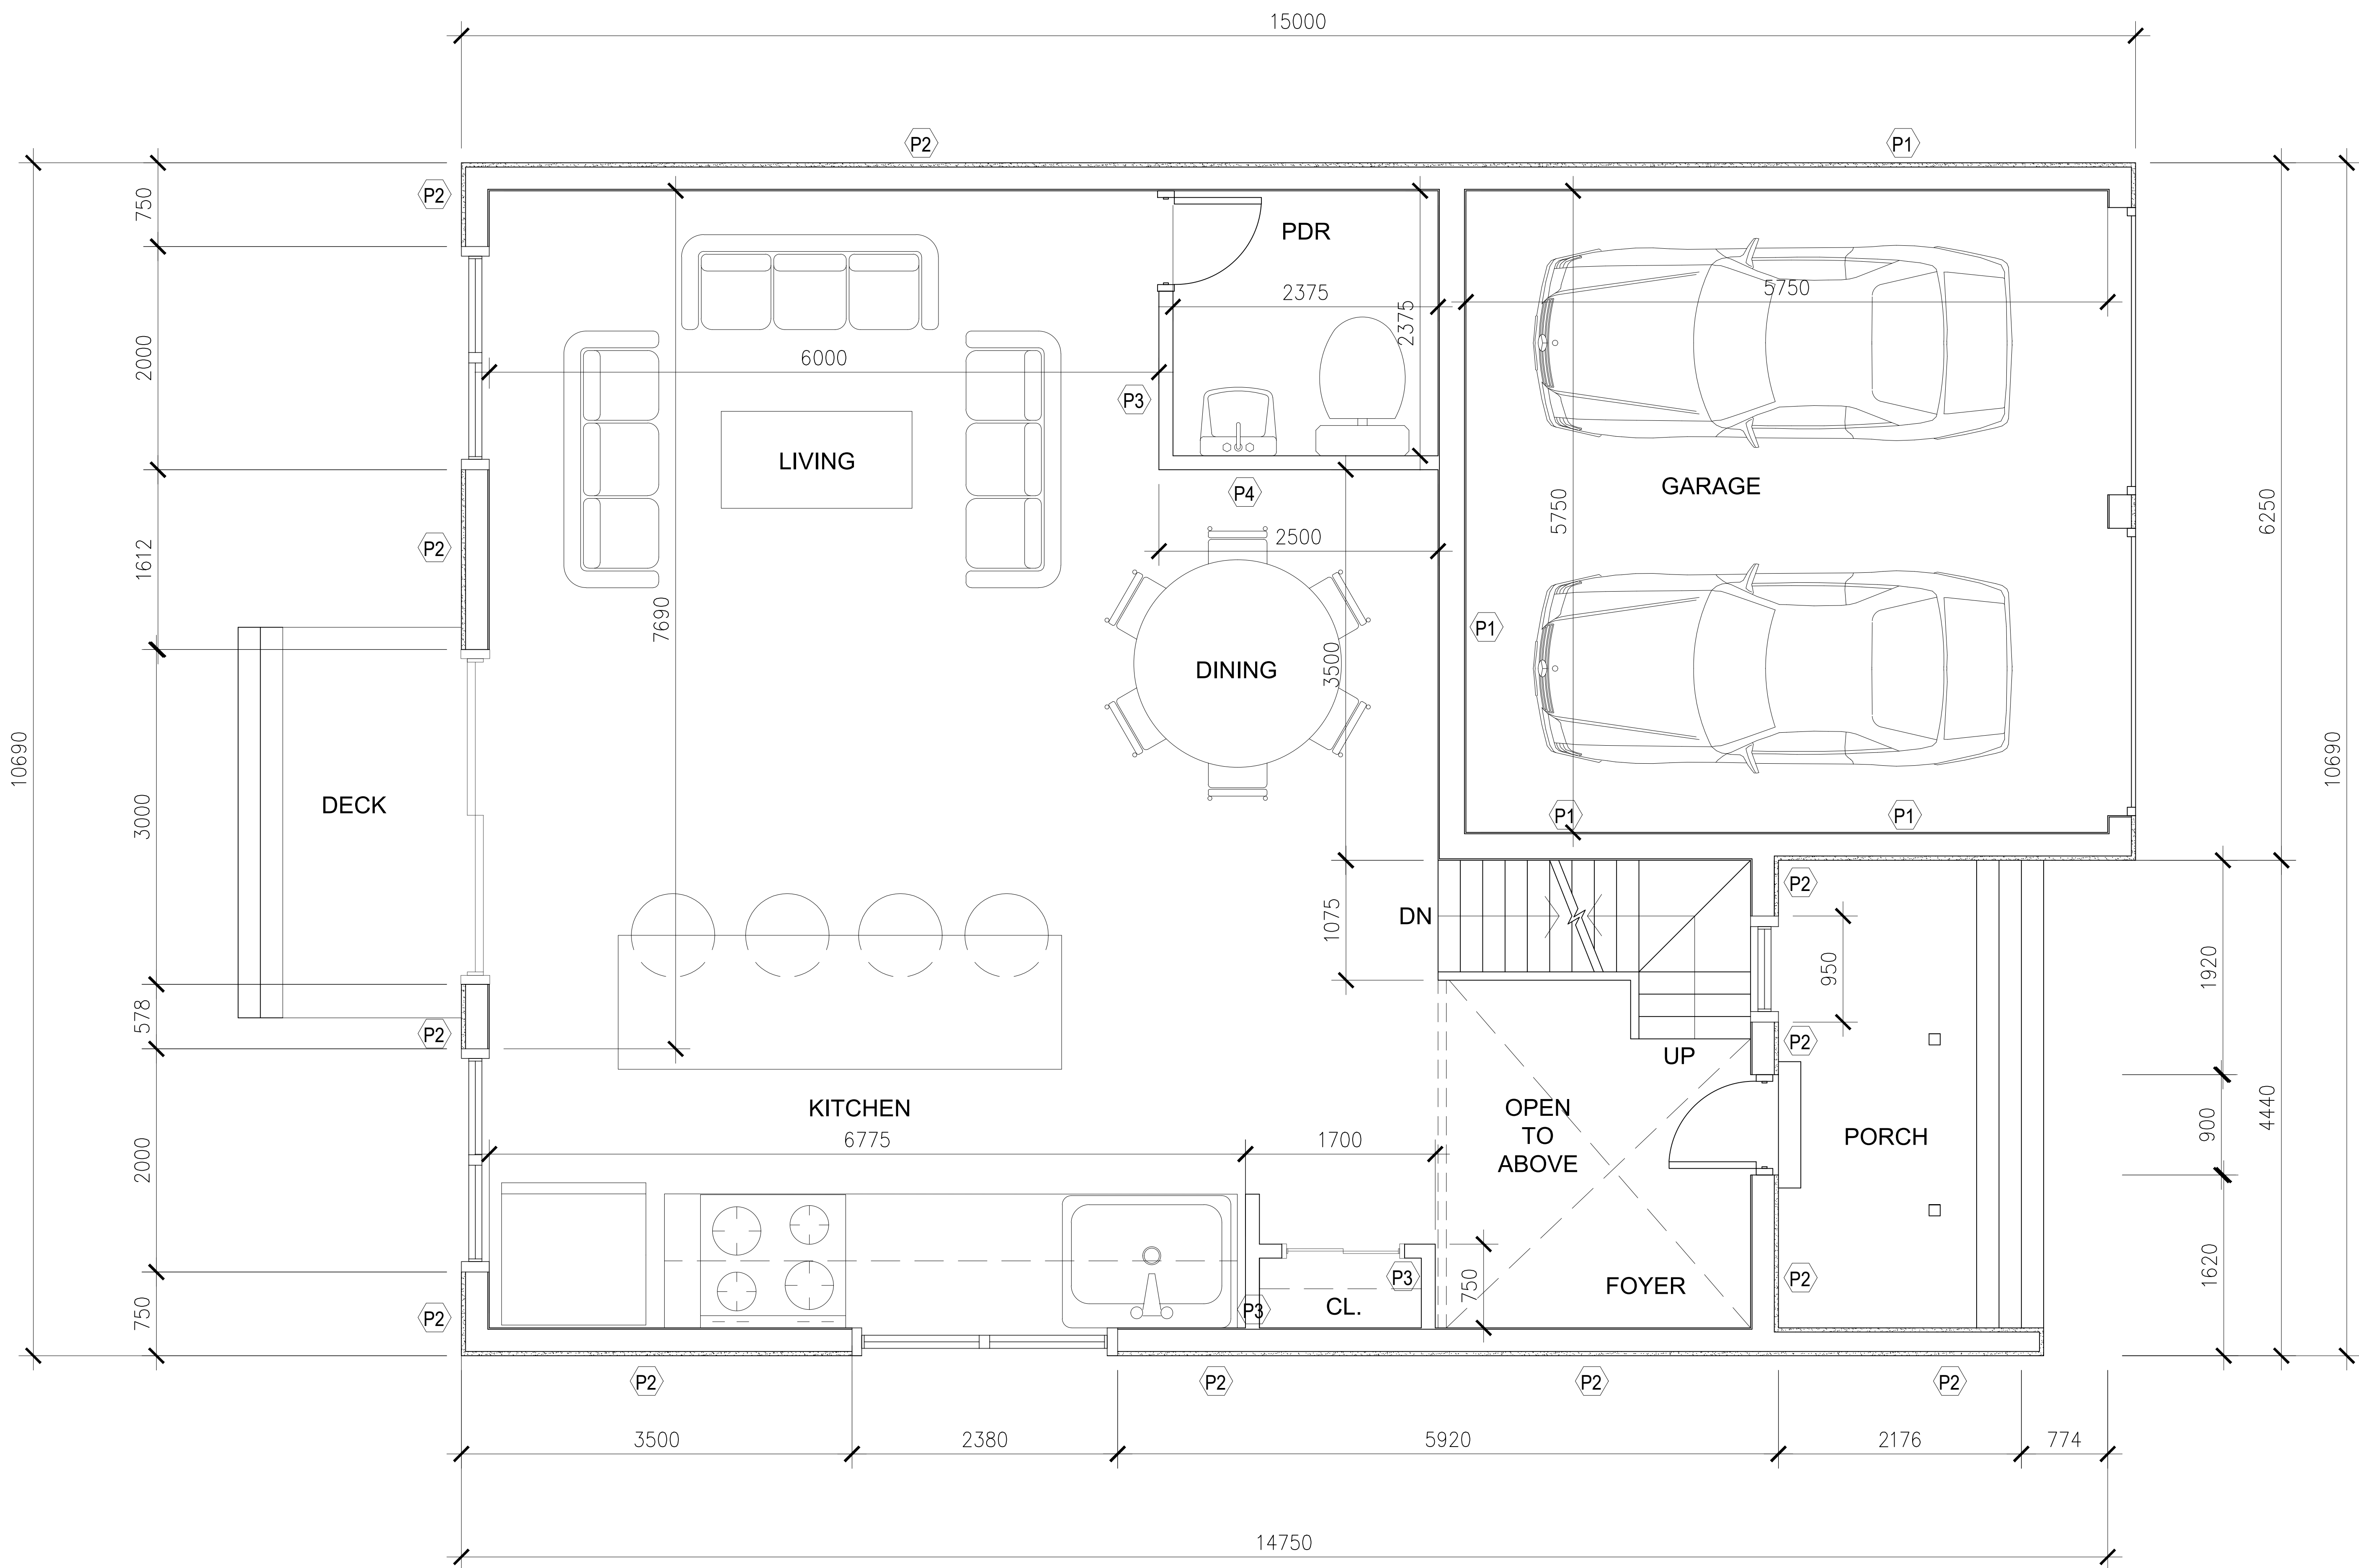

**FIRST FLOOR PLAN**

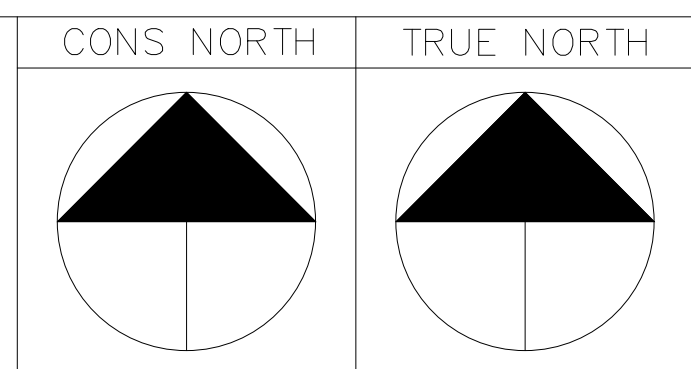

**GENERAL NOTES:**

1. VERIFY ALL DIMENSIONS PRIOR TO CONSTRUCTION.
2. DO NOT SCALE DRAWINGS. USE WRITTEN DIMENSIONS.
3. USE ONLY LATEST REVISED DRAWINGS.
4. REPORT ANY ERRORS OR OMISSIONS TO THE ARCHITECT OR DESIGN ENGINEER AS APPLICABLE.
5. THE DRAWINGS ARE THE PROPERTY OF THE ARCHITECT AND MUST BE RETURNED UPON THE COMPLETION OF THE PROJECT. ANY UNAUTHORIZED USE IS PROHIBITED.

NUMBER: DATE: DESCRIPTION:

ARCHITECT'S SEAL:

COMPANY NAME AND LOGO:




PROJECT NAME:  
MAJOR PROJECT

DRAWN BY: HARPUNEET KAUR DATE DRAWN: 19 AUGUST, 2022


SHEET TITLE:  
FIRST FLOOR PLAN

SCALE: 1:50 SHEET NUMBER: A102  
REVISION: \_

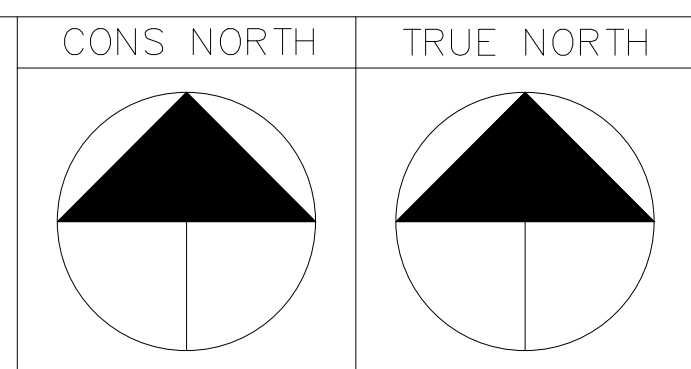

GENERAL NOTES:

1. VERIFY ALL DIMENSIONS PRIOR TO CONSTRUCTION.
2. DO NOT SCALE DRAWINGS. USE WRITTEN DIMENSIONS.
3. USE ONLY LATEST REVISED DRAWINGS.
4. REPORT ANY ERRORS OR OMISSIONS TO THE ARCHITECT OR DESIGN ENGINEER AS APPLICABLE.
5. THE DRAWINGS ARE THE PROPERTY OF THE ARCHITECT AND MUST BE RETURNED UPON THE COMPLETION OF THE PROJECT. ANY UNAUTHORIZED USE IS PROHIBITED.

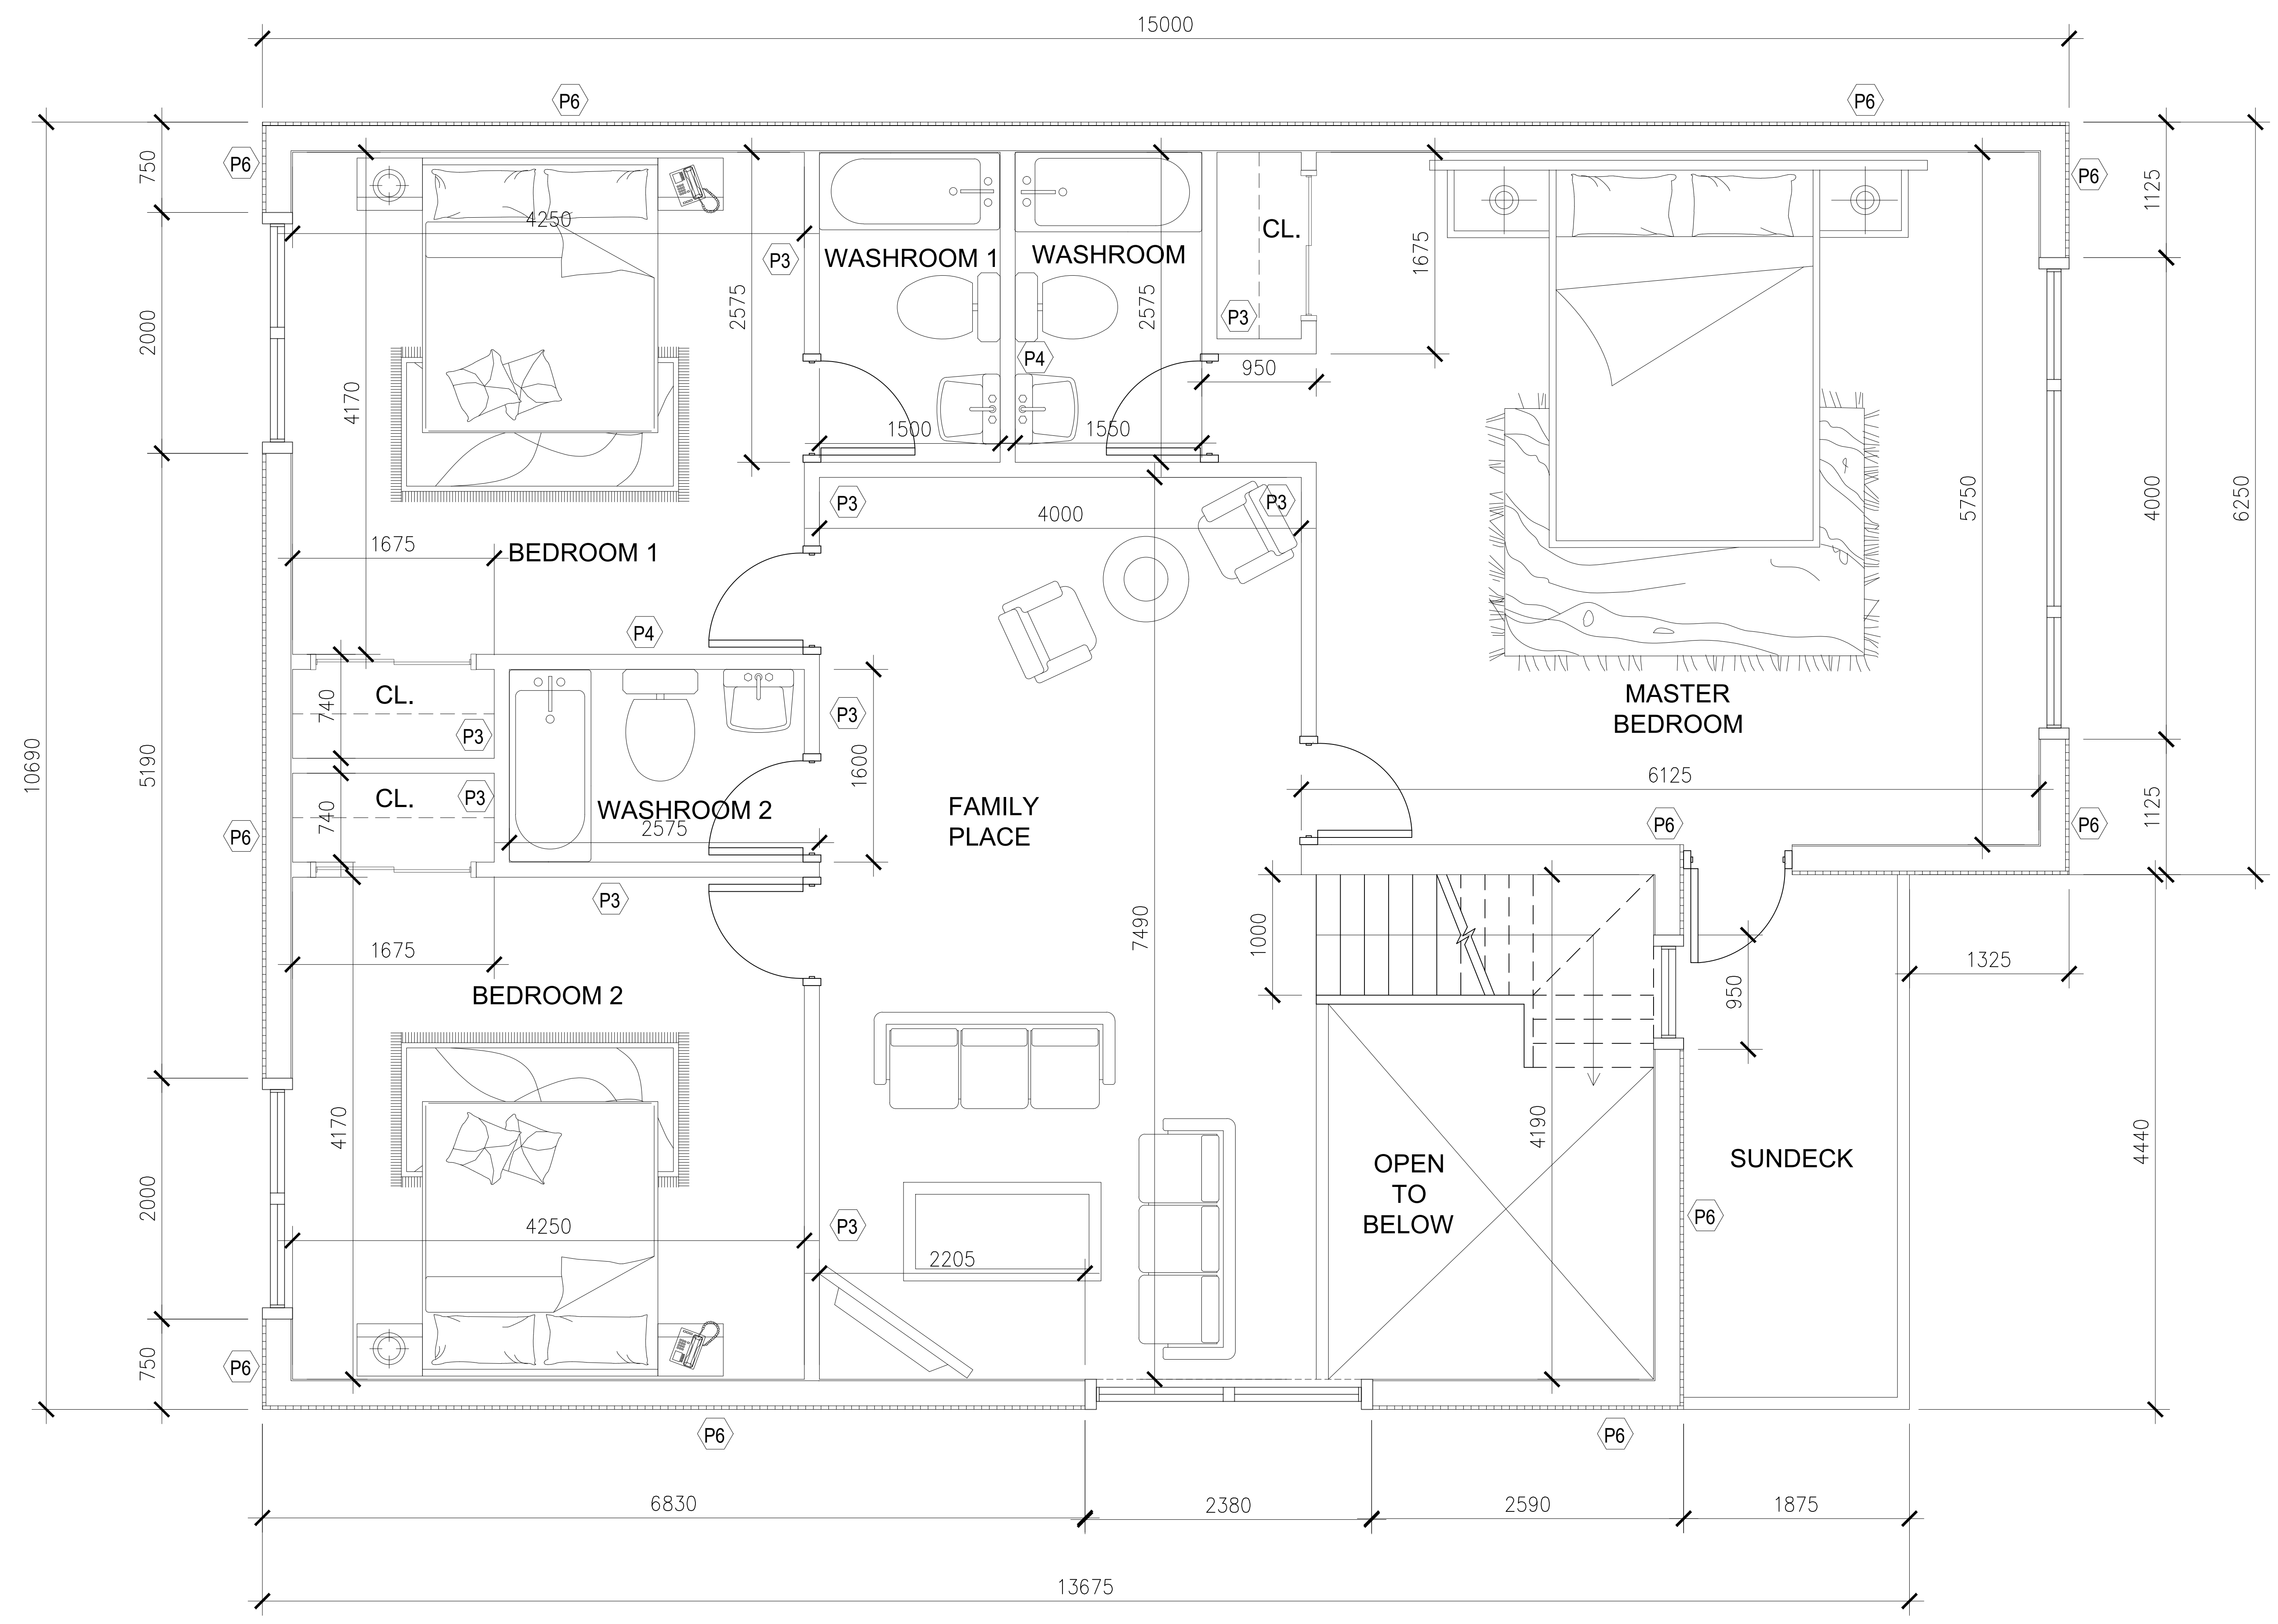


**SECOND FLOOR PLAN**

NUMBER: DATE: DESCRIPTION:

ARCHITECT'S SEAL:

COMPANY NAME AND LOGO:

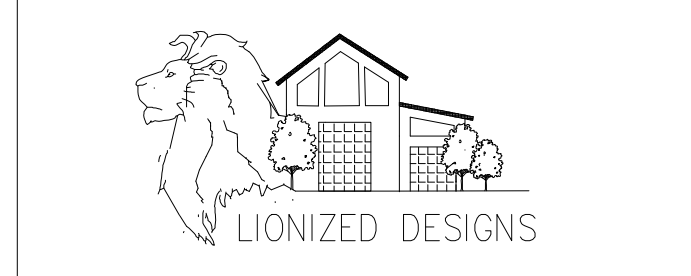


PROJECT NAME:  
MAJOR PROJECT


DRAWN BY: HARPUNEET KAUR DATE DRAWN: 19 AUGUST, 2022

SHEET TITLE:  
**SECOND FLOOR PLAN**

SCALE: 1:50 SHEET NUMBER: A103  
REVISION: \_

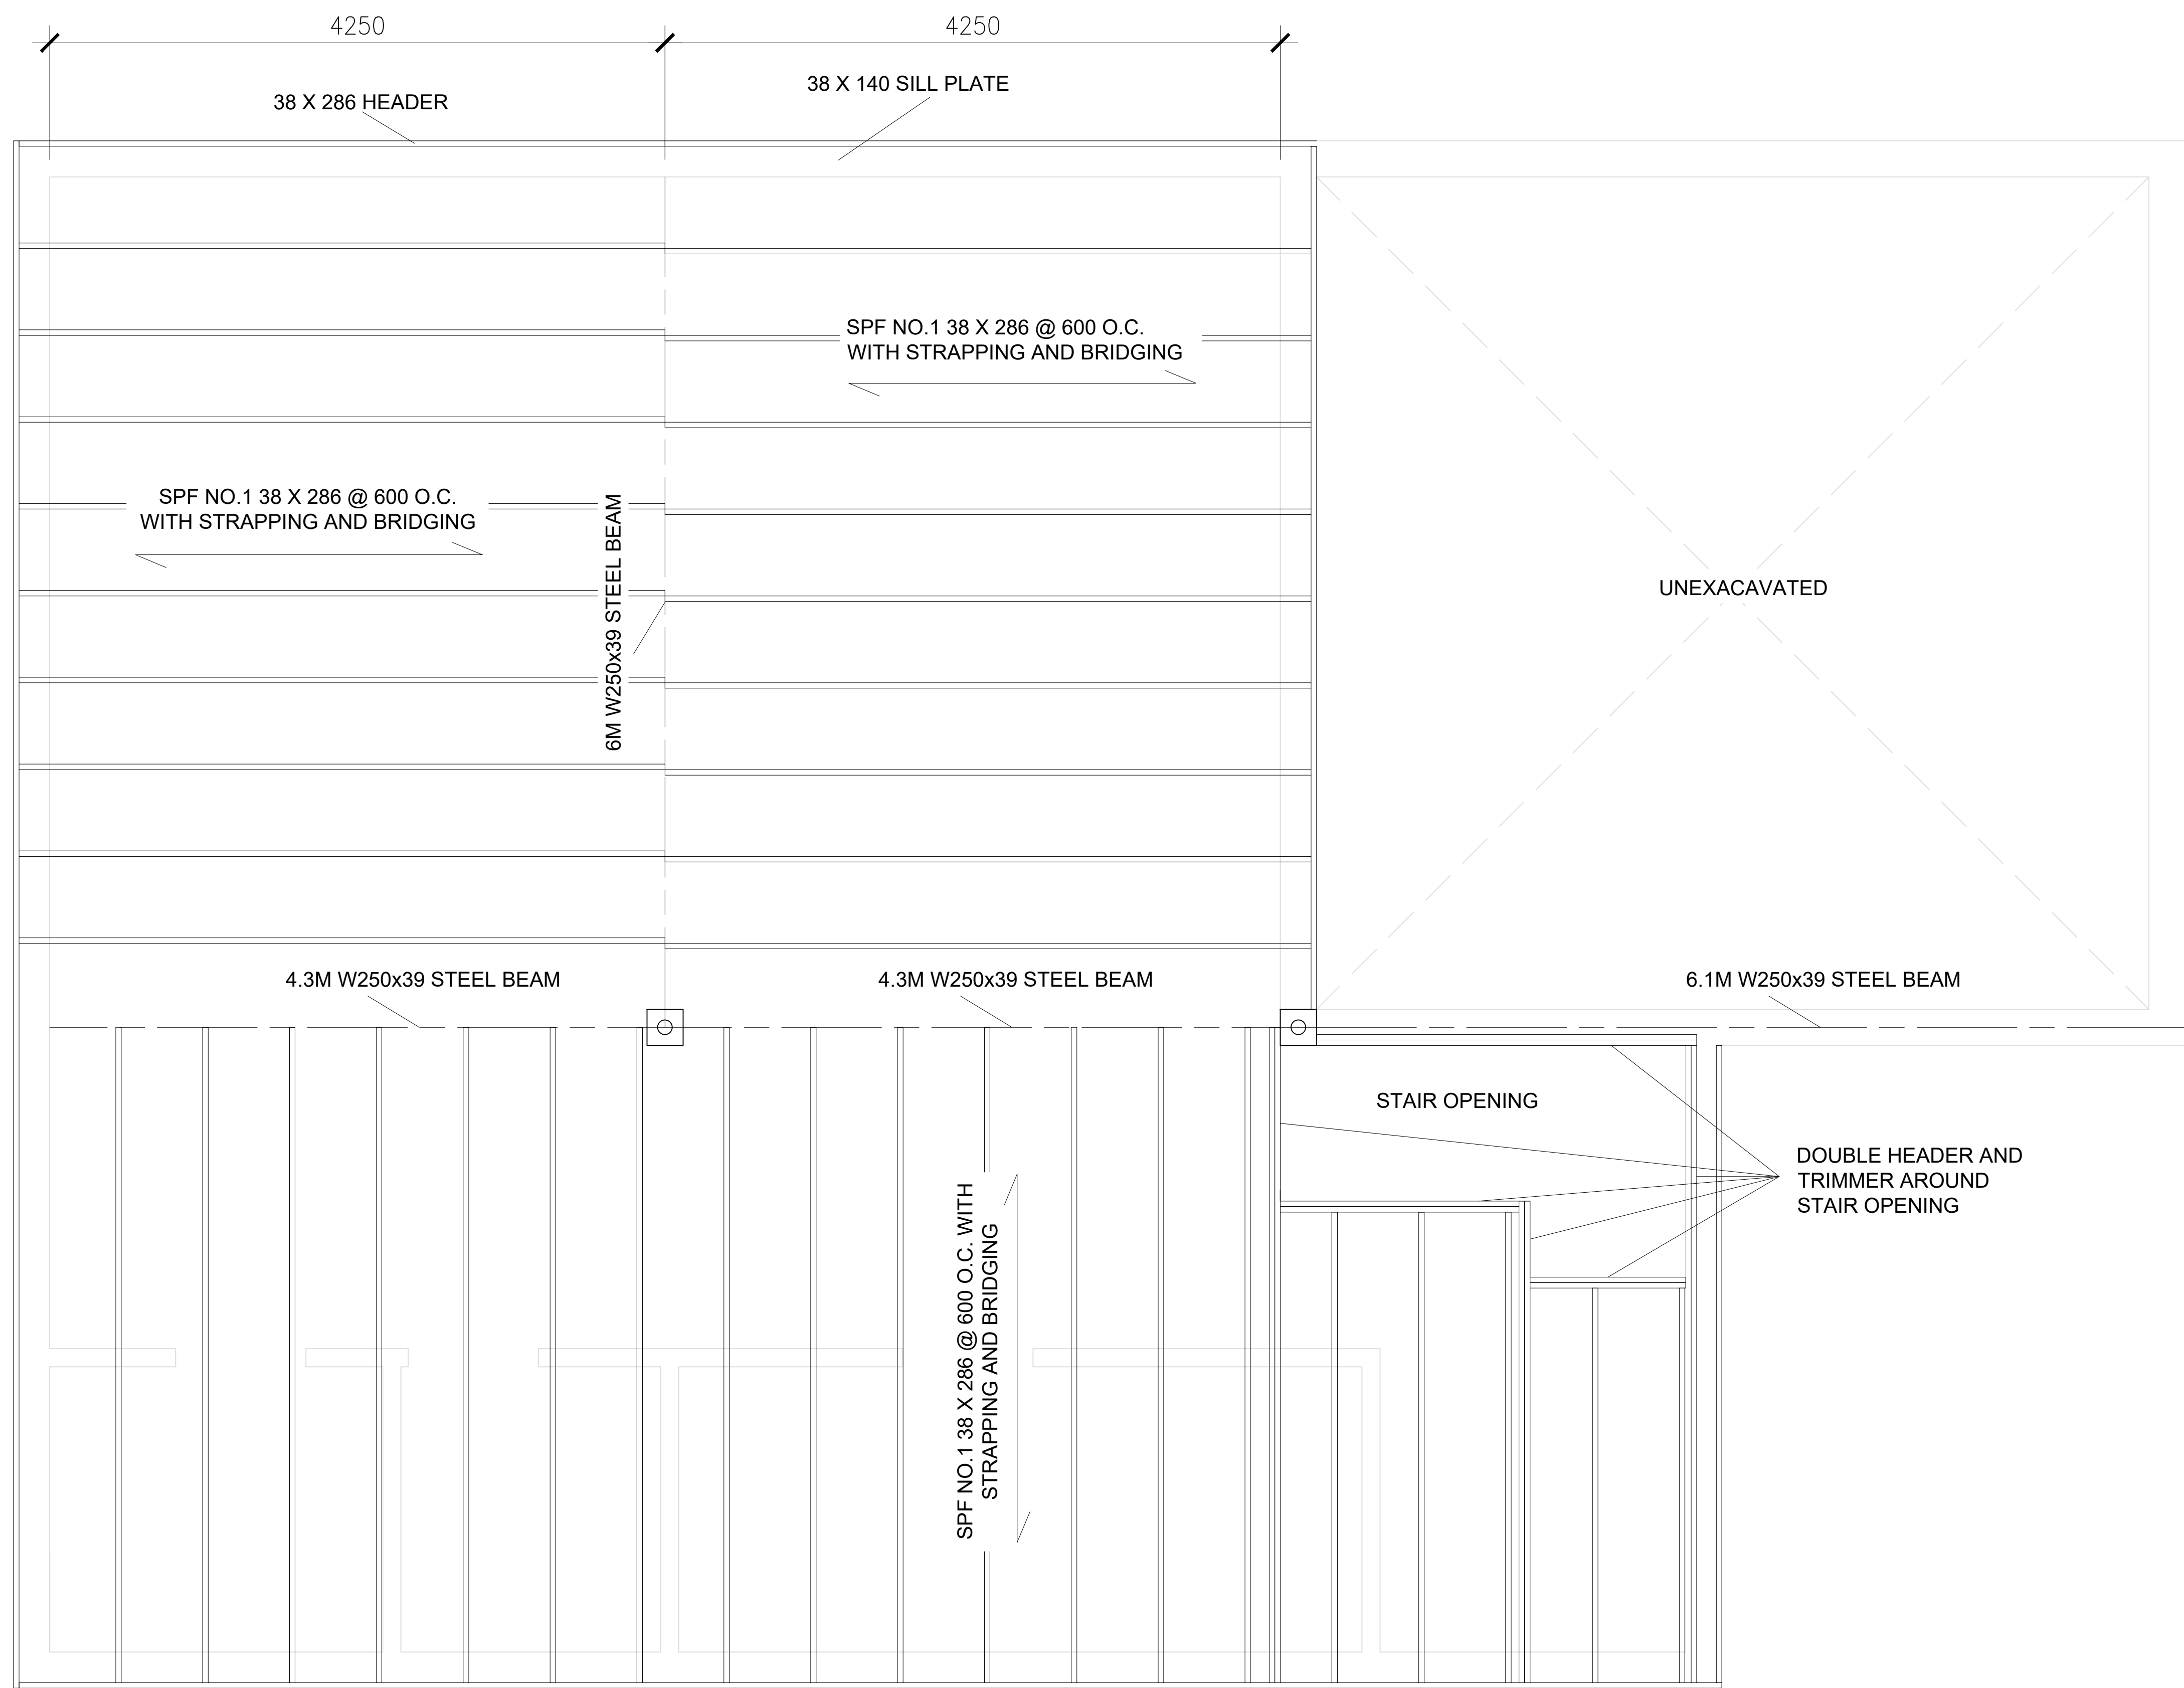

# FIRST FLOOR FRAMING PLAN

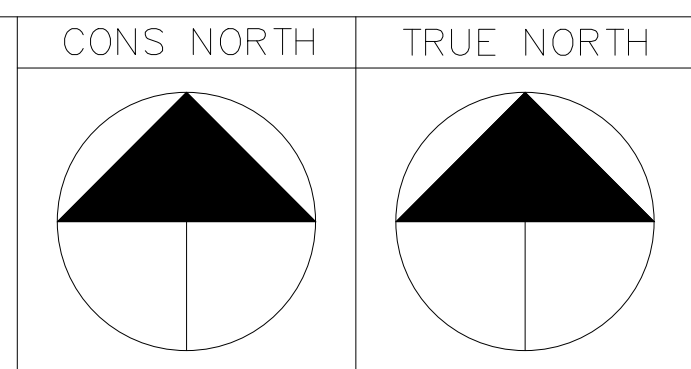


**GENERAL NOTES:**

1. VERIFY ALL DIMENSIONS PRIOR TO CONSTRUCTION.
2. DO NOT SCALE DRAWINGS. USE WRITTEN DIMENSIONS.
3. USE ONLY LATEST REVISED DRAWINGS.
4. REPORT ANY ERRORS OR OMISSIONS TO THE ARCHITECT OR DESIGN ENGINEER AS APPLICABLE.
5. THE DRAWINGS ARE THE PROPERTY OF THE ARCHITECT AND MUST BE RETURNED UPON THE COMPLETION OF THE PROJECT. ANY UNAUTHORIZED USE IS PROHIBITED.

NUMBER: DATE: DESCRIPTION:

ARCHITECT'S SEAL:

COMPANY NAME AND LOGO:

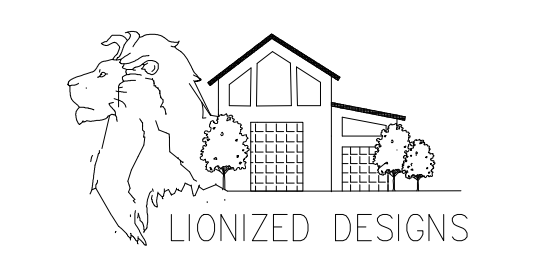


PROJECT NAME:

MAJOR PROJECT

DRAWN BY: HARPUNEET KAUR DATE DRAWN: 19 AUGUST, 2022


SHEET TITLE:  
FIRST FLOOR FRAMING PLAN

SCALE: 1:50 SHEET NUMBER: A201  
REVISION: \_

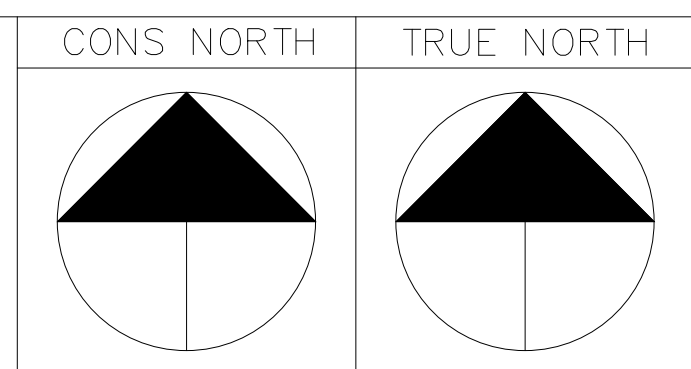

GENERAL NOTES:


1. VERIFY ALL DIMENSIONS PRIOR TO CONSTRUCTION.
2. DO NOT SCALE DRAWINGS. USE WRITTEN DIMENSIONS.
3. USE ONLY LATEST REVISED DRAWINGS.
4. REPORT ANY ERRORS OR OMISSIONS TO THE ARCHITECT OR DESIGN ENGINEER AS APPLICABLE.
5. THE DRAWINGS ARE THE PROPERTY OF THE ARCHITECT AND MUST BE RETURNED UPON THE COMPLETION OF THE PROJECT. ANY UNAUTHORIZED USE IS PROHIBITED.

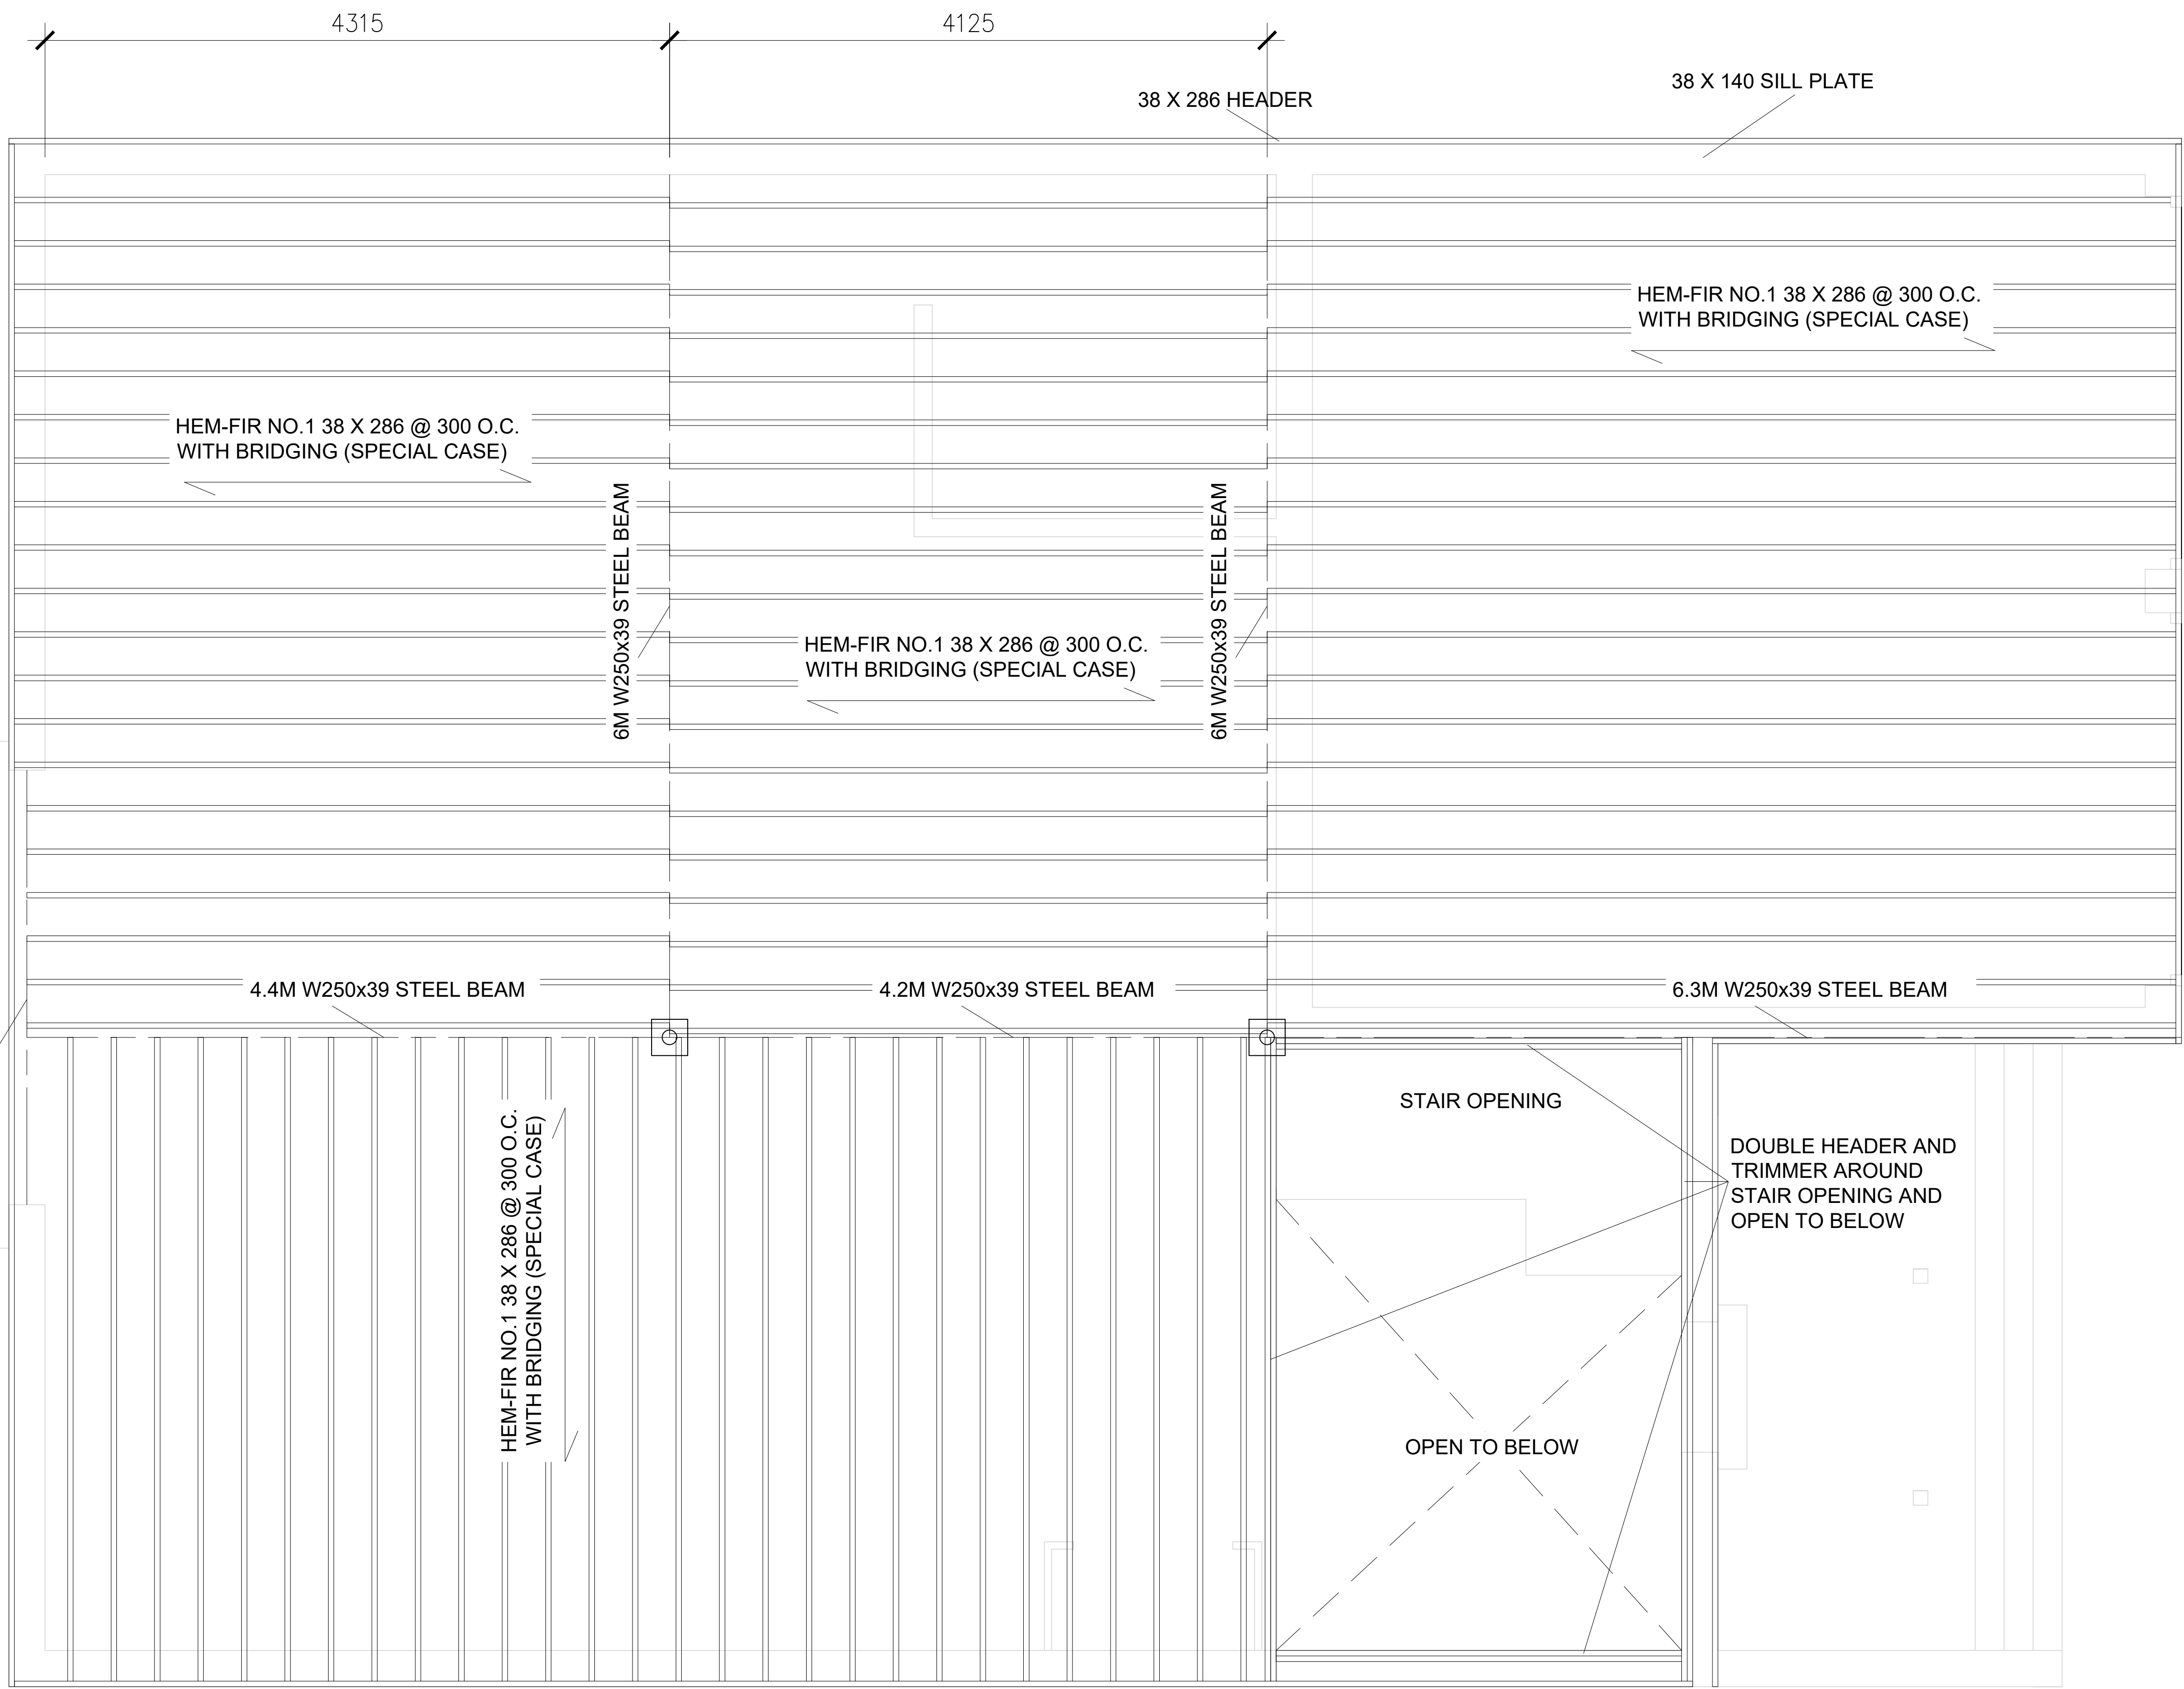

**SECOND FLOOR FRAMING PLAN**

NUMBER:	DATE:	DESCRIPTION:
---------	-------	--------------

ARCHITECT'S SEAL:

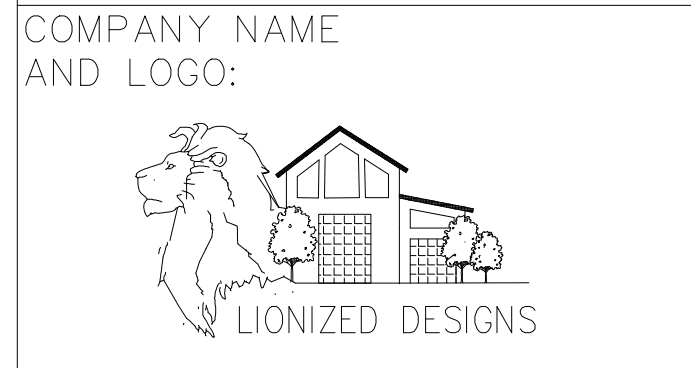


PROJECT NAME:  
MAJOR PROJECT

DRAWN BY: HARPUNEET KAUR	DATE DRAWN: 19 AUGUST, 2022
-----------------------------	--------------------------------

SHEET TITLE:  
**SECOND FLOOR FRAMING PLAN**

SCALE: 1:50	SHEET NUMBER: A202
REVISION: _	

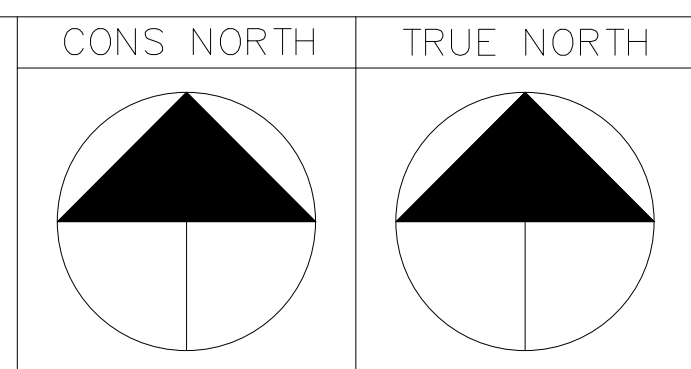

GENERAL NOTES:


1. VERIFY ALL DIMENSIONS PRIOR TO CONSTRUCTION.
2. DO NOT SCALE DRAWINGS. USE WRITTEN DIMENSIONS.
3. USE ONLY LATEST REVISED DRAWINGS.
4. REPORT ANY ERRORS OR OMISSIONS TO THE ARCHITECT OR DESIGN ENGINEER AS APPLICABLE.
5. THE DRAWINGS ARE THE PROPERTY OF THE ARCHITECT AND MUST BE RETURNED UPON THE COMPLETION OF THE PROJECT. ANY UNAUTHORIZED USE IS PROHIBITED.



**ROOF FRAMING PLAN**

NUMBER:	DATE:	DESCRIPTION:
---------	-------	--------------

ARCHITECT'S SEAL:

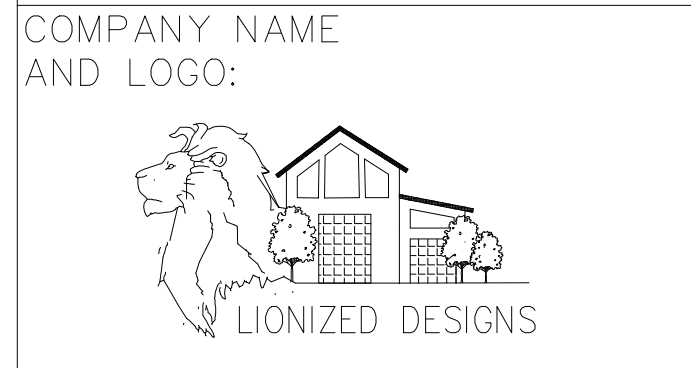

PROJECT NAME:  
MAJOR PROJECT


DRAWN BY: HARPUNEET KAUR      DATE DRAWN: 19 AUGUST, 2022

SHEET TITLE:  
**ROOF FRAMING PLAN**


SCALE: 1:50      SHEET NUMBER: A301  
REVISION: \_




ROOF

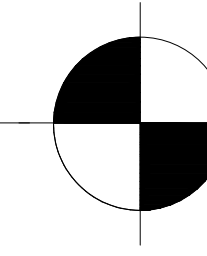


SECOND FLOOR

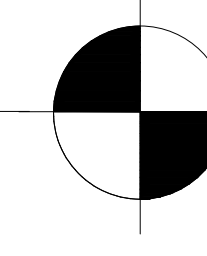

FIRST FLOOR

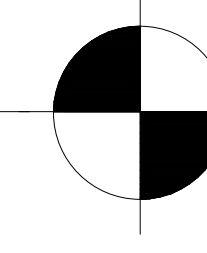

GRADE

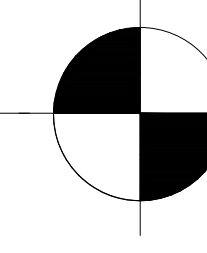


4490

2800

1000

# FRONT ELEVATION

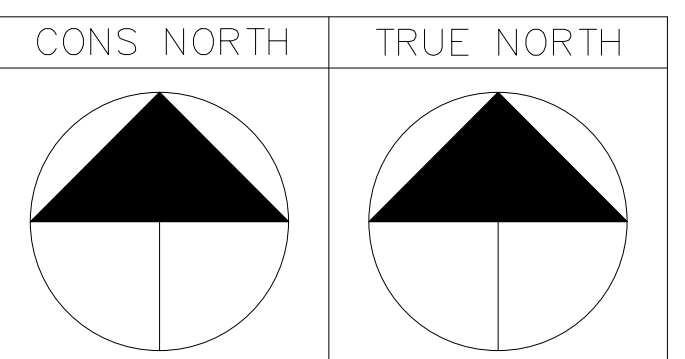


GENERAL NOTES:

1. VERIFY ALL DIMENSIONS PRIOR TO CONSTRUCTION.
2. DO NOT SCALE DRAWINGS. USE WRITTEN DIMENSIONS.
3. USE ONLY LATEST REVISED DRAWINGS.
4. REPORT ANY ERRORS OR OMISSIONS TO THE ARCHITECT OR DESIGN ENGINEER AS APPLICABLE.
5. THE DRAWINGS ARE THE PROPERTY OF THE ARCHITECT AND MUST BE RETURNED UPON THE COMPLETION OF THE PROJECT. ANY UNAUTHORIZED USE IS PROHIBITED.

NUMBER:	DATE:	DESCRIPTION:
---------	-------	--------------

ARCHITECT'S SEAL:

COMPANY NAME AND LOGO:

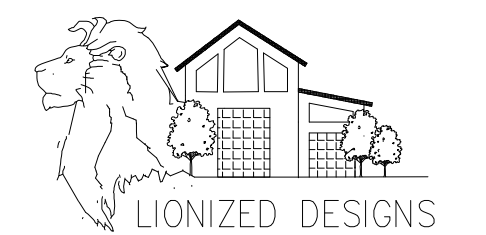

PROJECT NAME:

MAJOR PROJECT



DRAWN BY: HARPUNEET KAUR	DATE DRAWN: 19 AUGUST, 2022
-----------------------------	--------------------------------

SHEET TITLE:

FRONT ELEVATION


SCALE: 1:50	SHEET NUMBER: A401
REVISION: _	



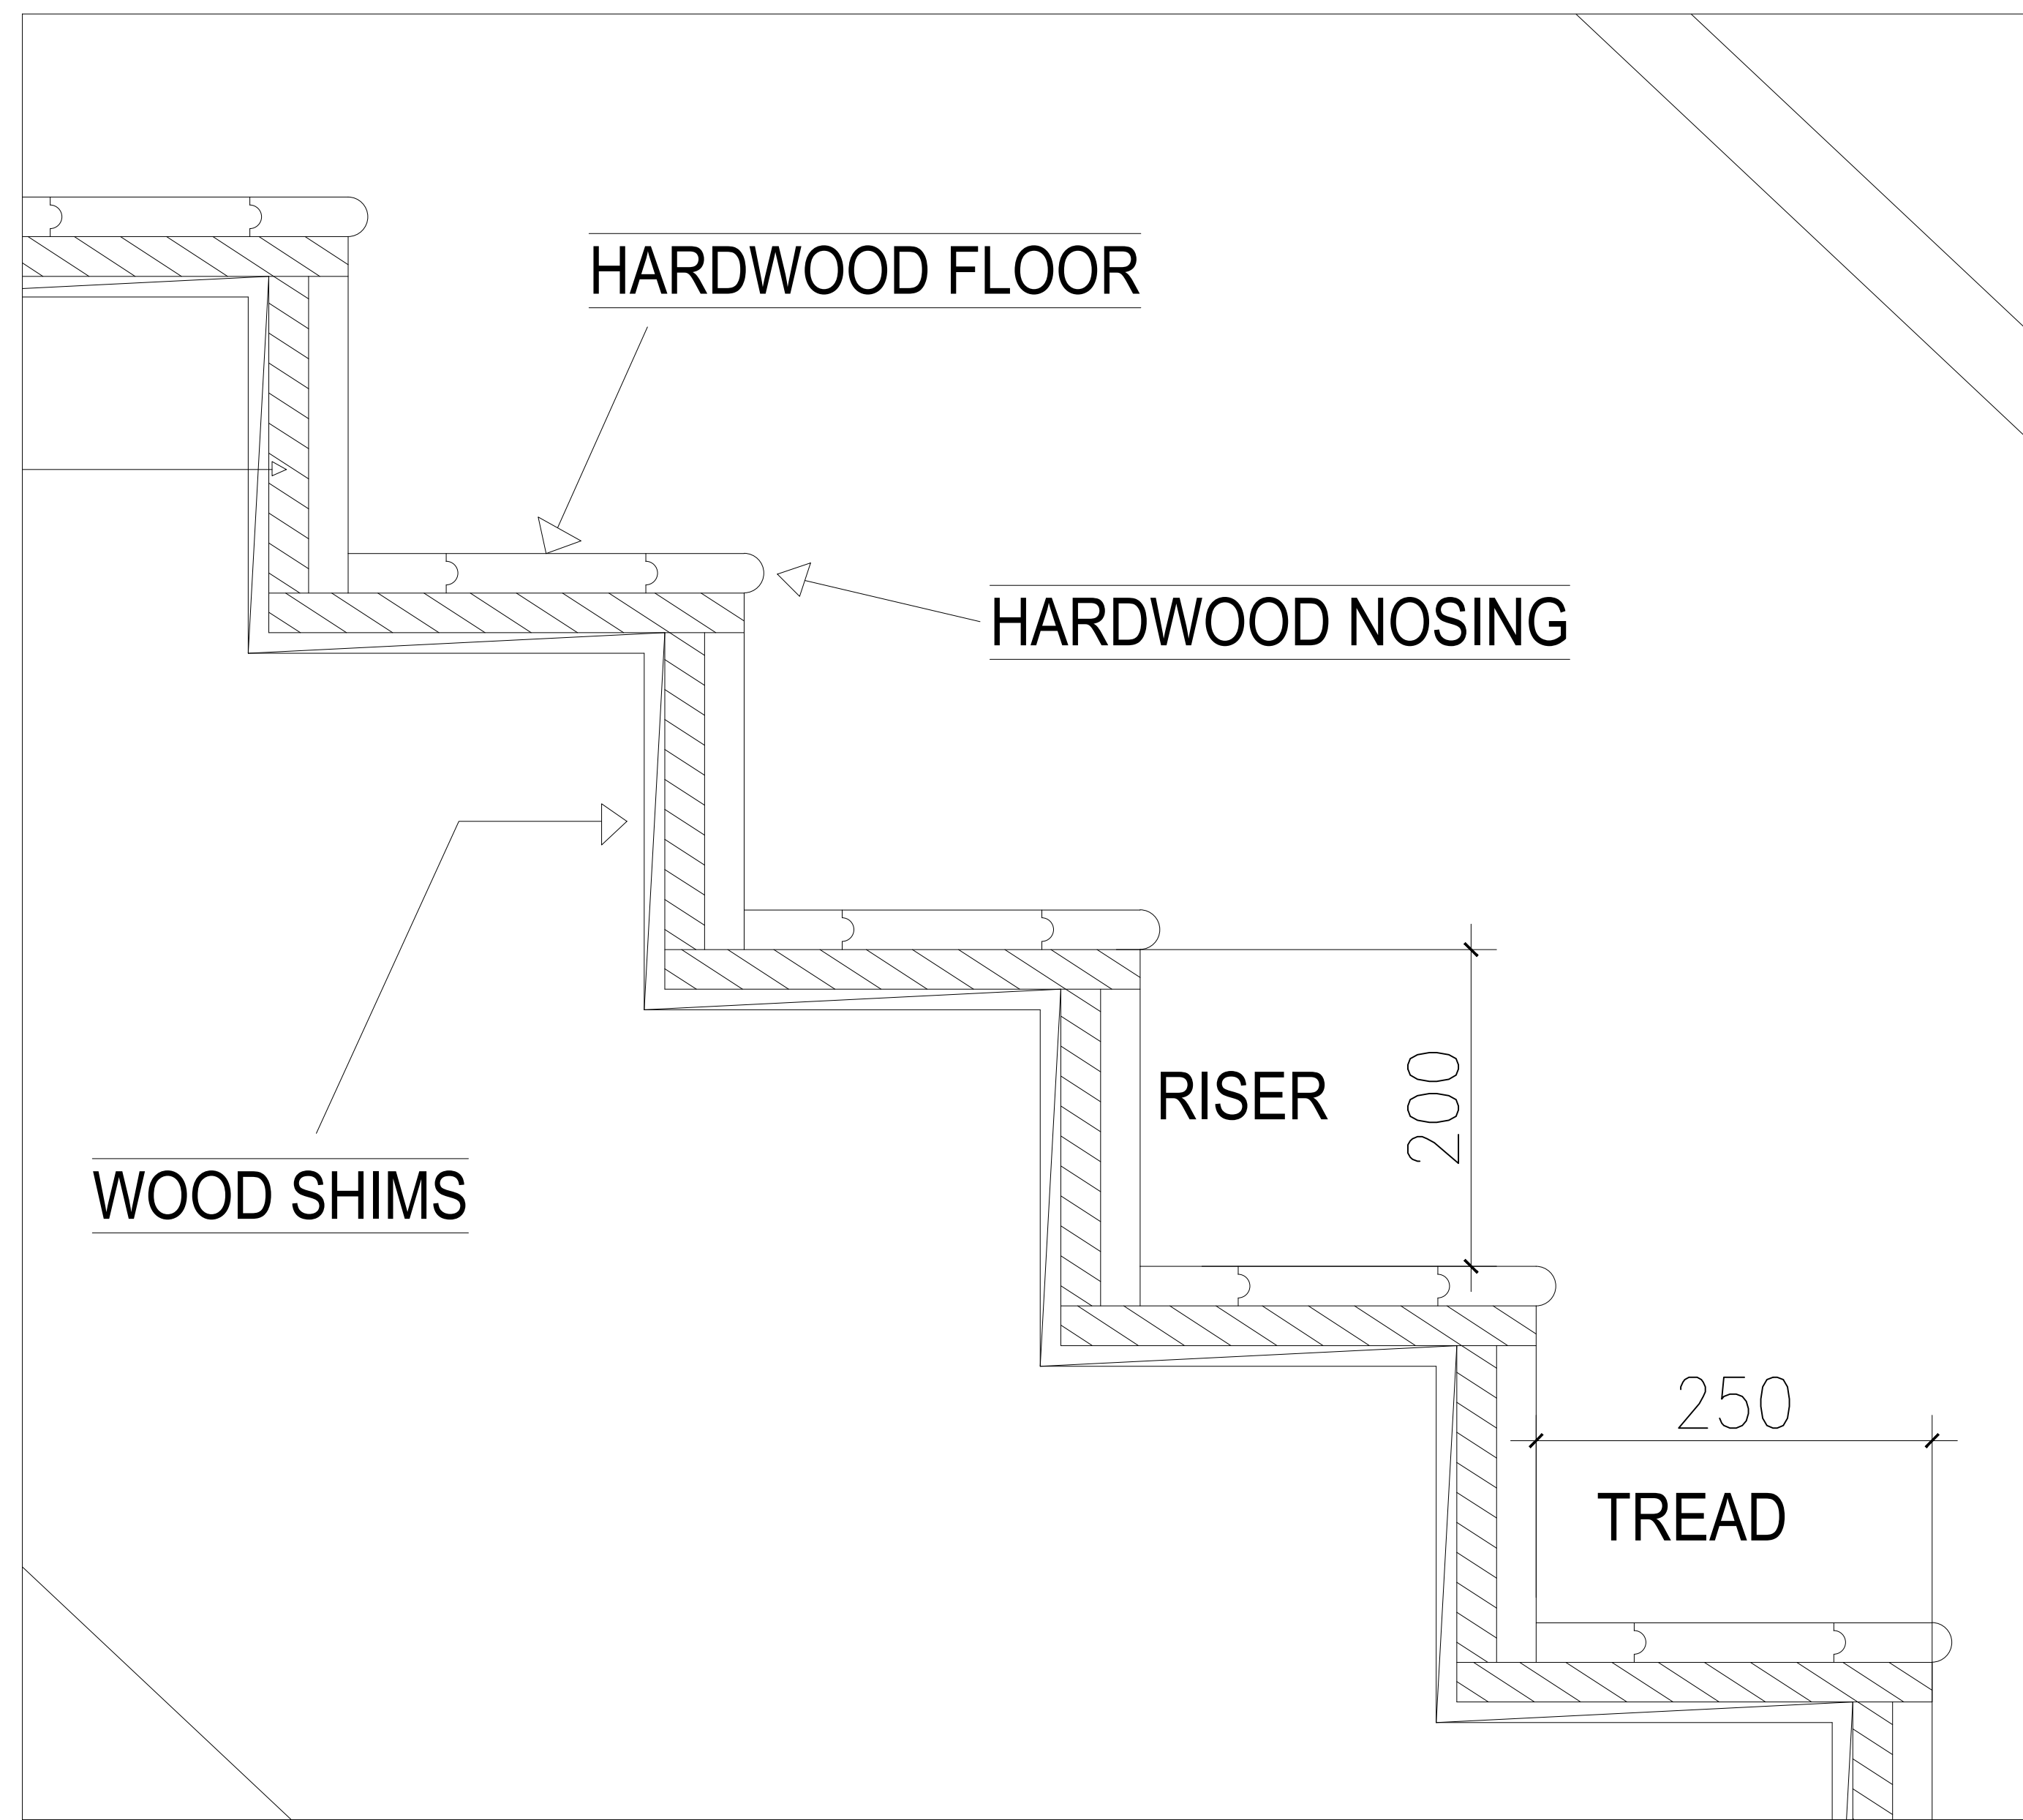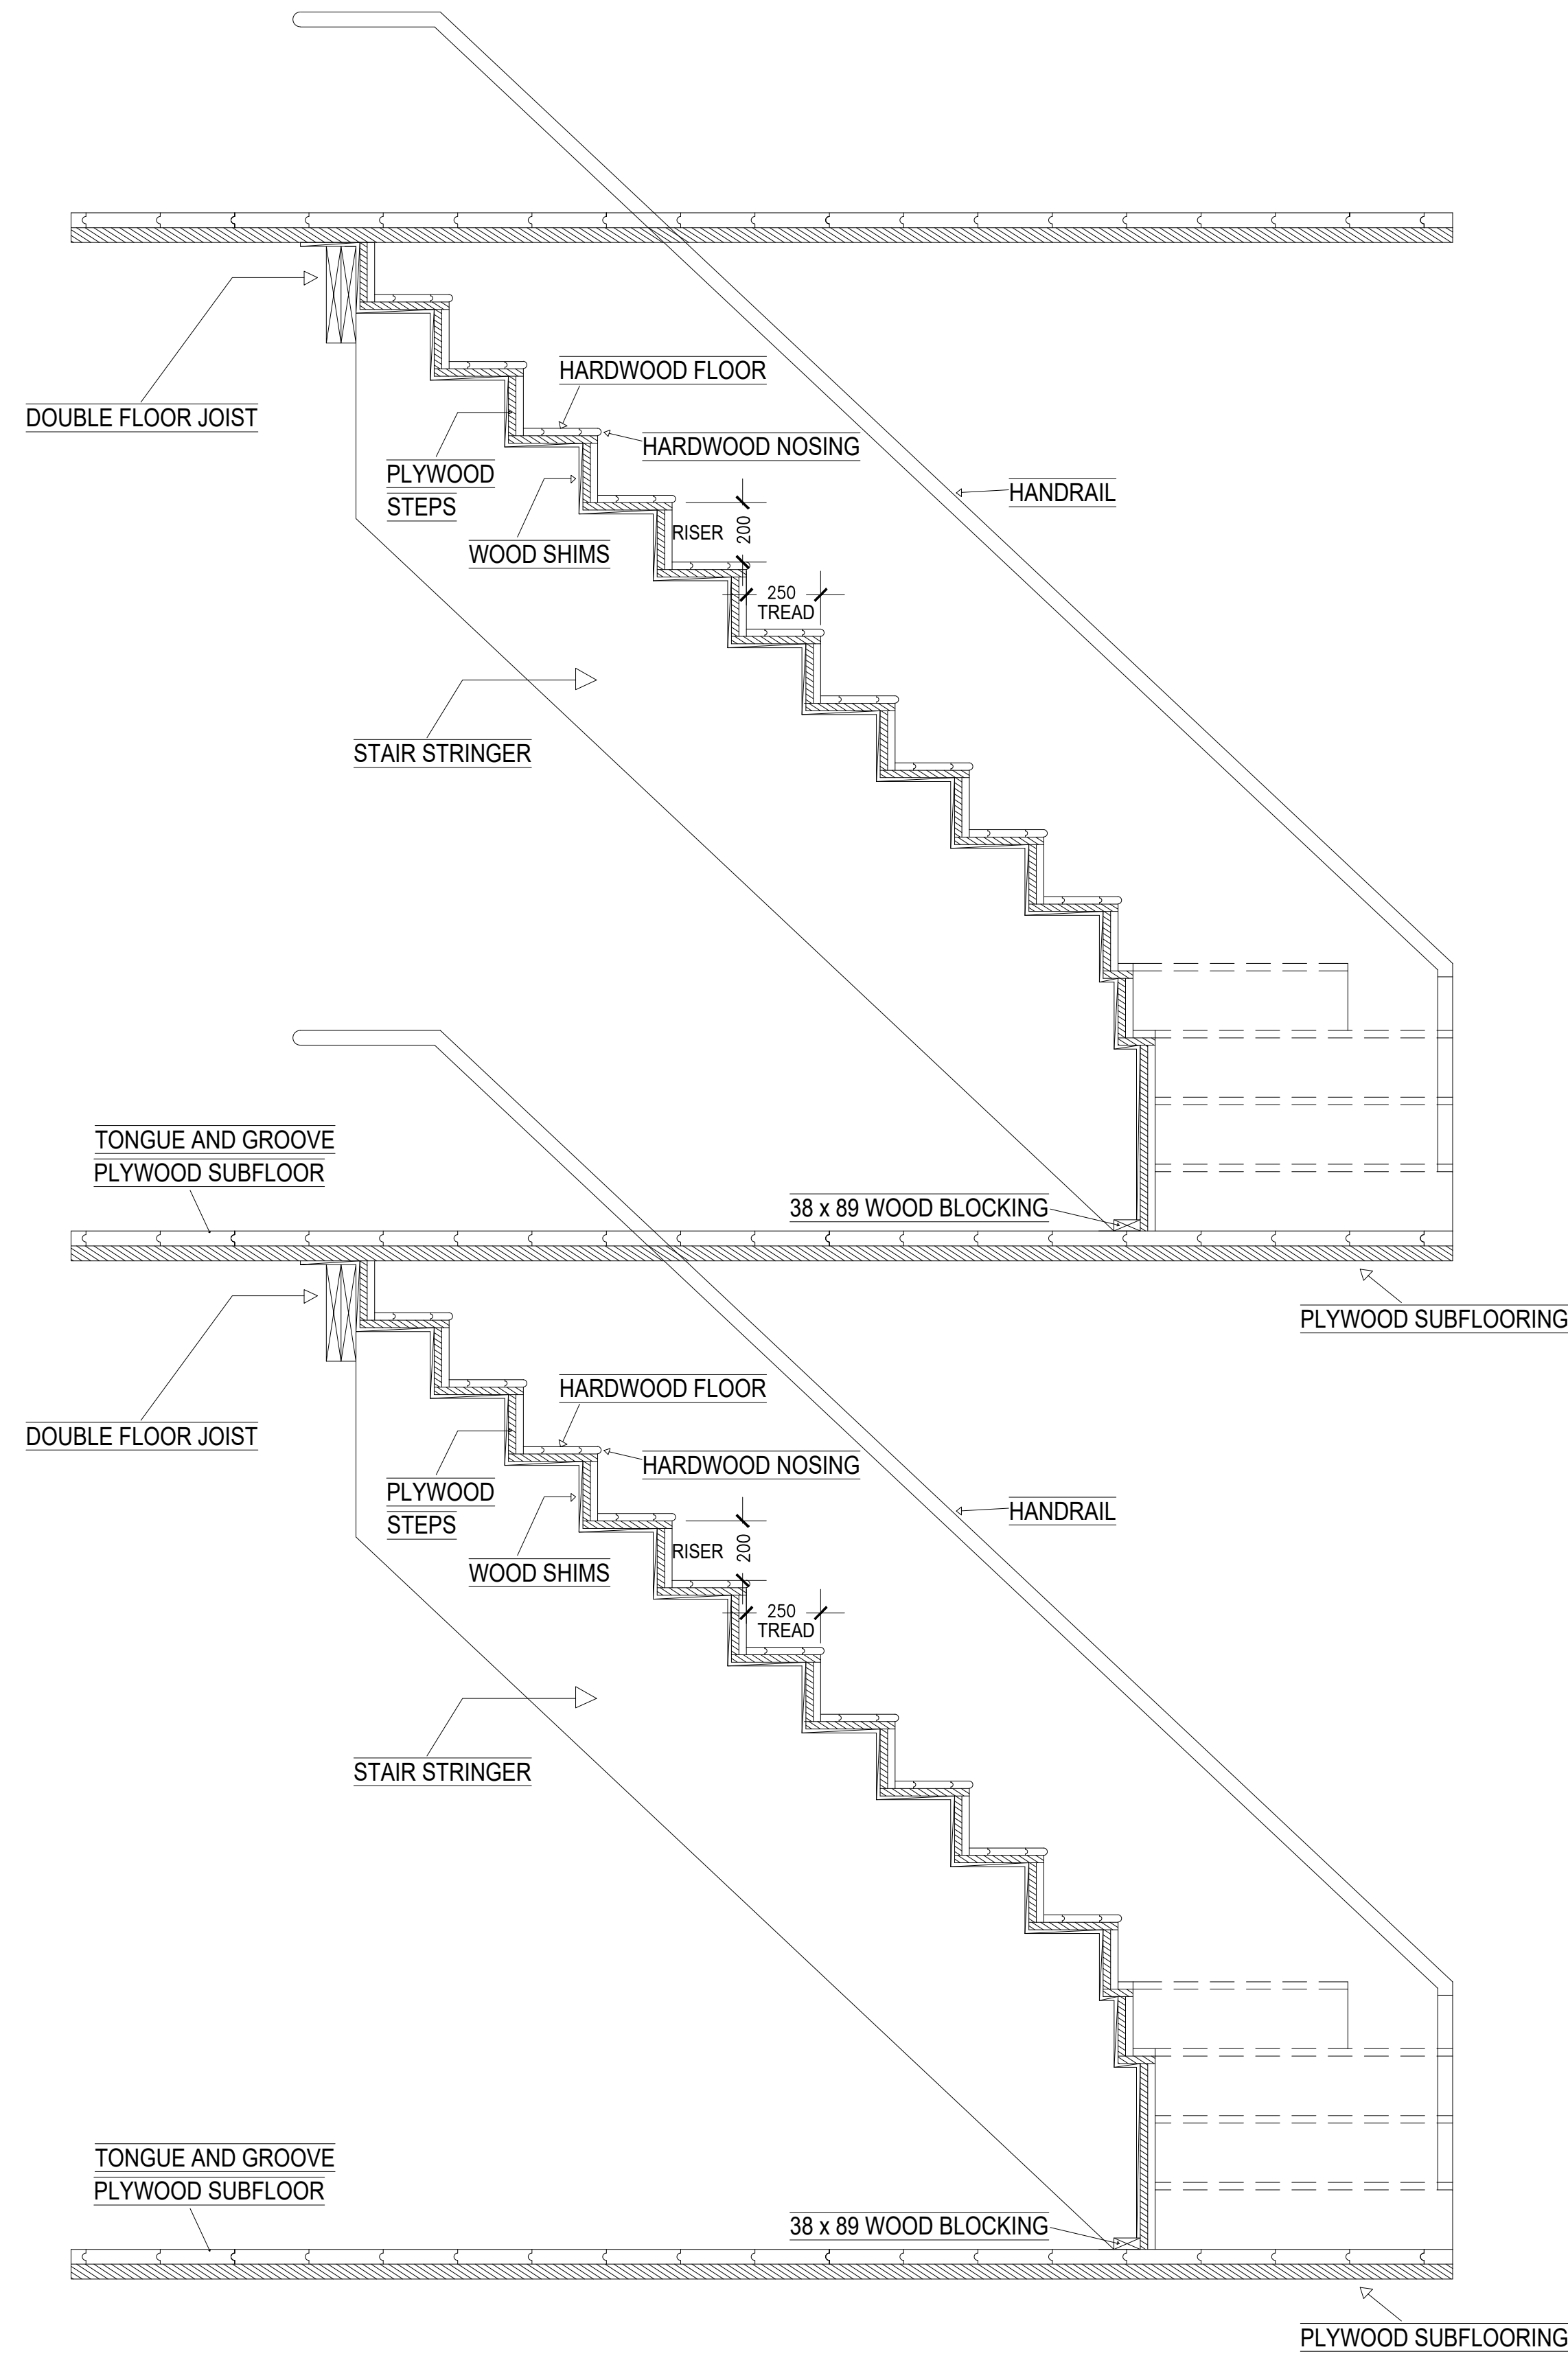

# STAIR SECTION

CONS NORTH    TRUE NORTH

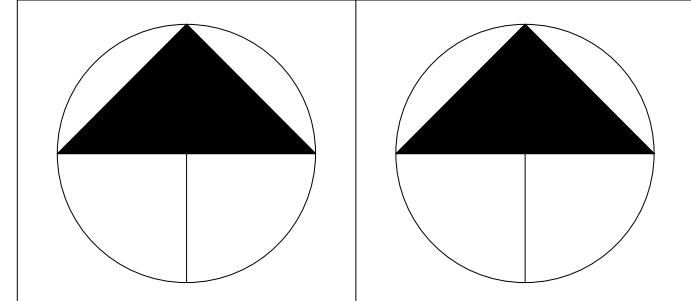


GENERAL NOTES:

1. VERIFY ALL DIMENSIONS PRIOR TO CONSTRUCTION.
2. DO NOT SCALE DRAWINGS. USE WRITTEN DIMENSIONS.
3. USE ONLY LATEST REVISED DRAWINGS.
4. REPORT ANY ERRORS OR OMISSIONS TO THE ARCHITECT OR DESIGN ENGINEER AS APPLICABLE.
5. THE DRAWINGS ARE THE PROPERTY OF THE ARCHITECT AND MUST BE RETURNED UPON THE COMPLETION OF THE PROJECT. ANY UNAUTHORIZED USE IS PROHIBITED.

NUMBER:    DATE:    DESCRIPTION:

ARCHITECT'S SEAL:

COMPANY NAME AND LOGO:

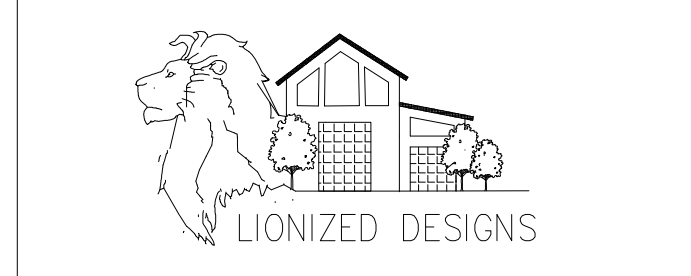

PROJECT NAME:

MAJOR PROJECT

DRAWN BY: HARPUNEET KAUR    DATE DRAWN: 19 AUGUST, 2022


SHEET TITLE:

STAIR SECTION

SCALE: 1:50    SHEET NUMBER:

REVISION:    A501


# WALL SCHEDULE:

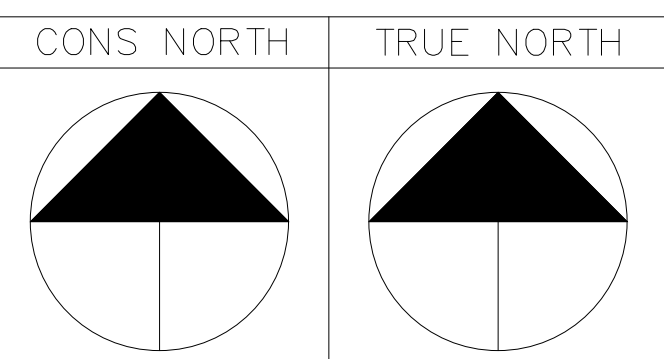

GENERAL NOTES:

1. VERIFY ALL DIMENSIONS PRIOR TO CONSTRUCTION.
2. DO NOT SCALE DRAWINGS. USE WRITTEN DIMENSIONS.
3. USE ONLY LATEST REVISED DRAWINGS.
4. REPORT ANY ERRORS OR OMISSIONS TO THE ARCHITECT OR DESIGN ENGINEER AS APPLICABLE.
5. THE DRAWINGS ARE THE PROPERTY OF THE ARCHITECT AND MUST BE RETURNED UPON THE COMPLETION OF THE PROJECT. ANY UNAUTHORIZED USE IS PROHIBITED.


P1

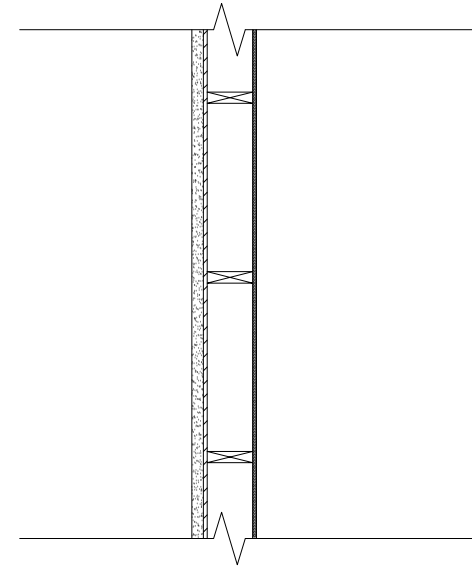

GARAGE WALL

38MM EIFS  
 AIR BARRIER  
 12.7MM PLYWOOD  
 38MM x 152MM STUDS @ 600 O.C.  
 6 MIL POLY VAPOUR BARRIER  
 12.7MM GYPSUM BOARD


P4

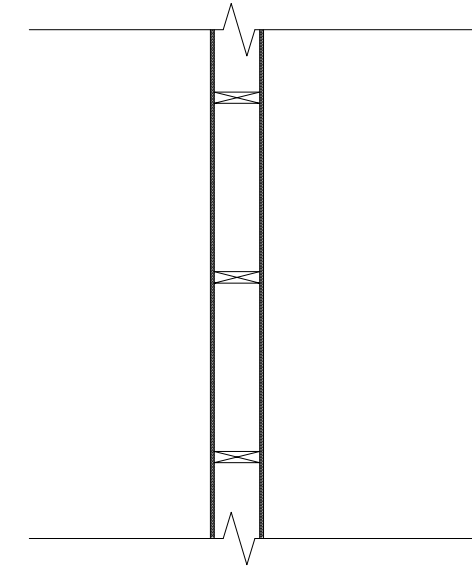

PLUMBING WALL

12.7MM GYPSUM BOARD  
 38MM x 152MM STUDS @ 600 O.C.  
 12.7 GYPSUM BOARD


P2

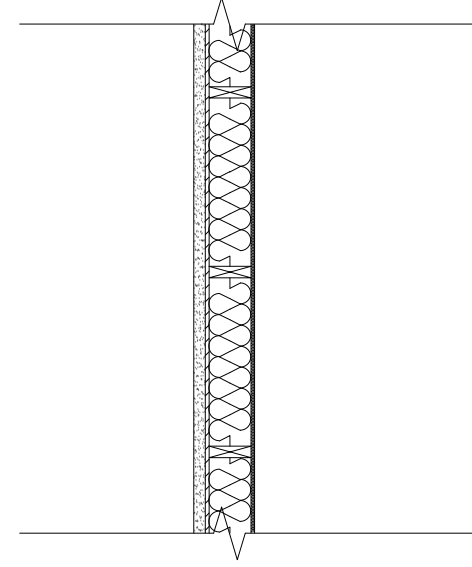

EXTERIOR WALL (STUCCO)

38MM EIFS  
 AIR BARRIER  
 12.7MM PLYWOOD  
 38MM x 140MM STUDS @ 600 O.C.  
 WITH FIBERGLASS BATT INSULATION  
 6 MIL POLY. VAPOUR BARRIER  
 12.7MM GYPSUM BOARD


P5

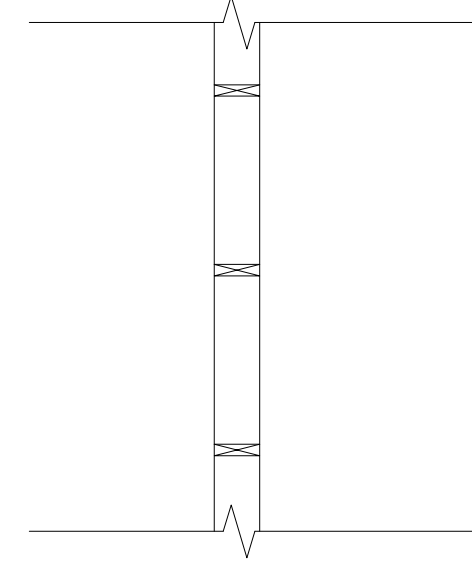

INTERIOR BASEMENT WALL

38MM x 152MM STUDS @ 600 O.C.


P3

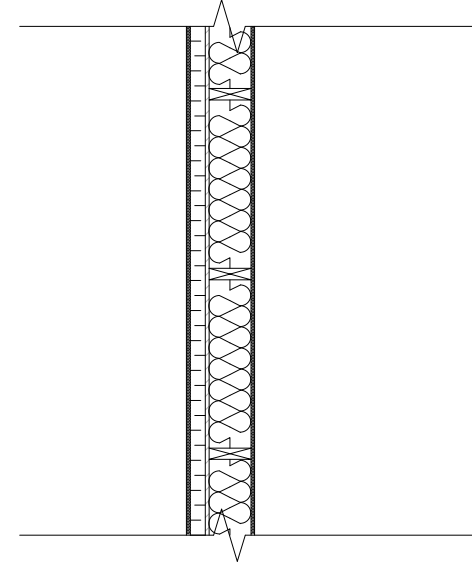

INTERIOR INSULATED WALL

12.7MM GYPSUM BOARD  
 AIR BARRIER  
 50MM RIGID INSULATION  
 12.7MM PLYWOOD  
 38MM x 140MM STUDS @ 600 O.C.  
 WITH FIBERGLASS BATT INSULATION  
 6 MIL POLY VAPOUR BARRIER  
 12.7MM GYPSUM BOARD

P6

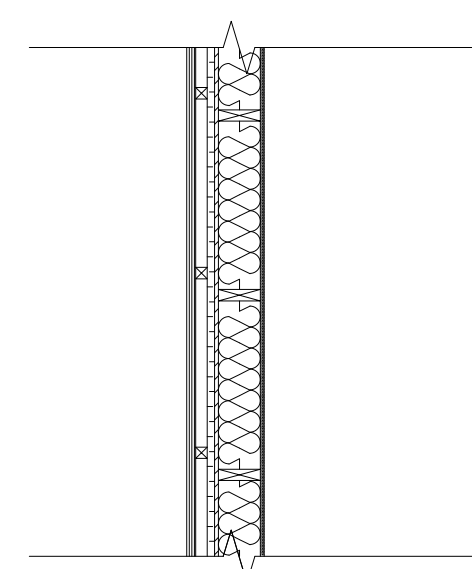


EXTERIOR WALL (WOOD SIDING)

127MM x 30MM HORIZONTAL WOOD SIDING  
 38MM x 38MM WOOD STRAPPING  
 25MM RIGID INSULATION  
 AIR BARRIER  
 12.7MM PLYWOOD  
 38MM x 140MM STUDS @ 600 O.C.  
 WITH FIBERGLASS BATT INSULATION  
 6 MIL POLY VAPOUR BARRIER  
 12.7MM GYPSUM BOARD

NUMBER:	DATE:	DESCRIPTION:
---------	-------	--------------

ARCHITECT'S SEAL:

COMPANY NAME AND LOGO:

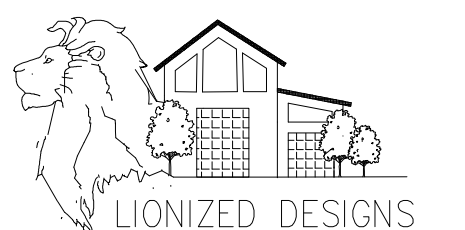

PROJECT NAME:

MAJOR PROJECT

DRAWN BY: HARPUNEET KAUR	DATE DRAWN: 19 AUGUST, 2022
-----------------------------	--------------------------------

SHEET TITLE:

WALL SCHEDULE

SCALE: —	SHEET NUMBER:
REVISION: —	A601